


LOCATION PLAN OF THE DEVELOPMENT

發展項目的所在位置圖

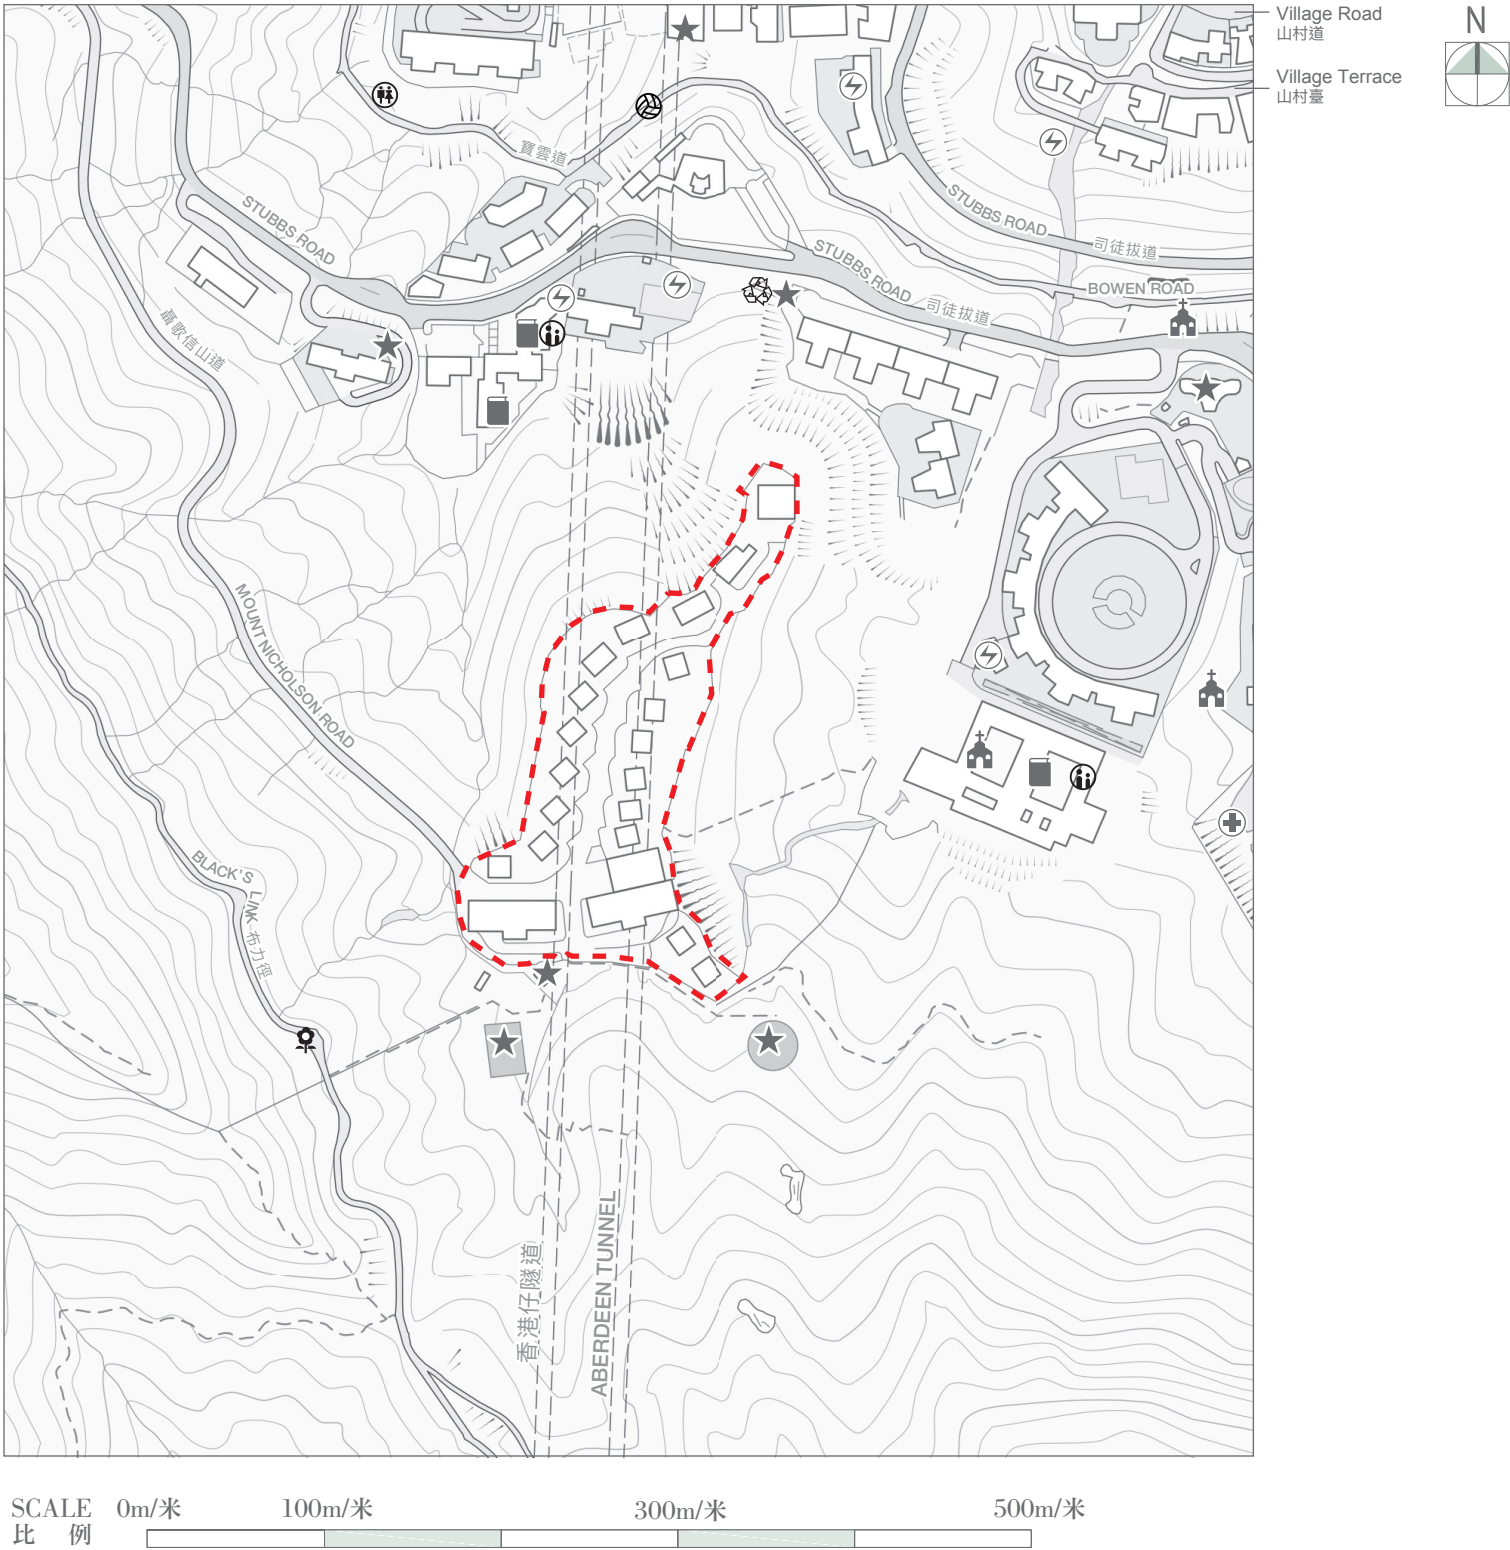

Boundary of the Development 發展項目的界線

The Location Plan is made with reference to the survey sheet No. T11-SW-D dated 26 March 2026 from Survey and Mapping Office of the Lands Department, with adjustments where necessary.
此位置圖參考於2026年3月26日修訂之地政總署之測繪處之繪圖編號T11-SW-D編製，有需要處經修正處理。

NOTATION 圖例

	Power plant (including electricity sub-stations)	發電廠(包括電力分站)
	Public utility installation	公用事業設施裝置
	Religious institution (including church, temple and Tsz Tong)	宗教場所(包括教堂、廟宇及祠堂)
	School (including kindergarten)	學校(包括幼稚園)
	Hospital	醫院
	Public Convenience	公廁
	Social welfare facilities (including elderly centre and home for the mentally disabled)	社會福利設施(包括老人中心及弱智人士護理院)
	Sports facilities (including sports ground and swimming pool)	體育設施(包括運動場及游泳池)
	Public park	公園
	Refuse collection point	垃圾收集站

Notes:

- The map is provided by the CSDI Portal and intellectual property rights are owned by the Government of the HKSAR.
- The vendor advises prospective purchasers to conduct an on-site visit for a better understanding of the development site, its surrounding environment and the public facilities nearby.
- Due to technical reasons (such as the shape of the Development), the Location Plan may show more than the area required under the Residential Properties (First-hand Sales) Ordinance.

備註：

- 地圖由空間數據共享平台提供，香港特別行政區政府為知識產權擁有人。
- 賣方建議準買方到該發展地盤作實地考察，以對該發展地盤、其周邊地區環境及附近的公共設施有較佳了解。
- 因技術原因(例如發展項目之形狀)，所在位置圖所顯示的範圍可能多於《一手住宅物業銷售條例》所要求。