
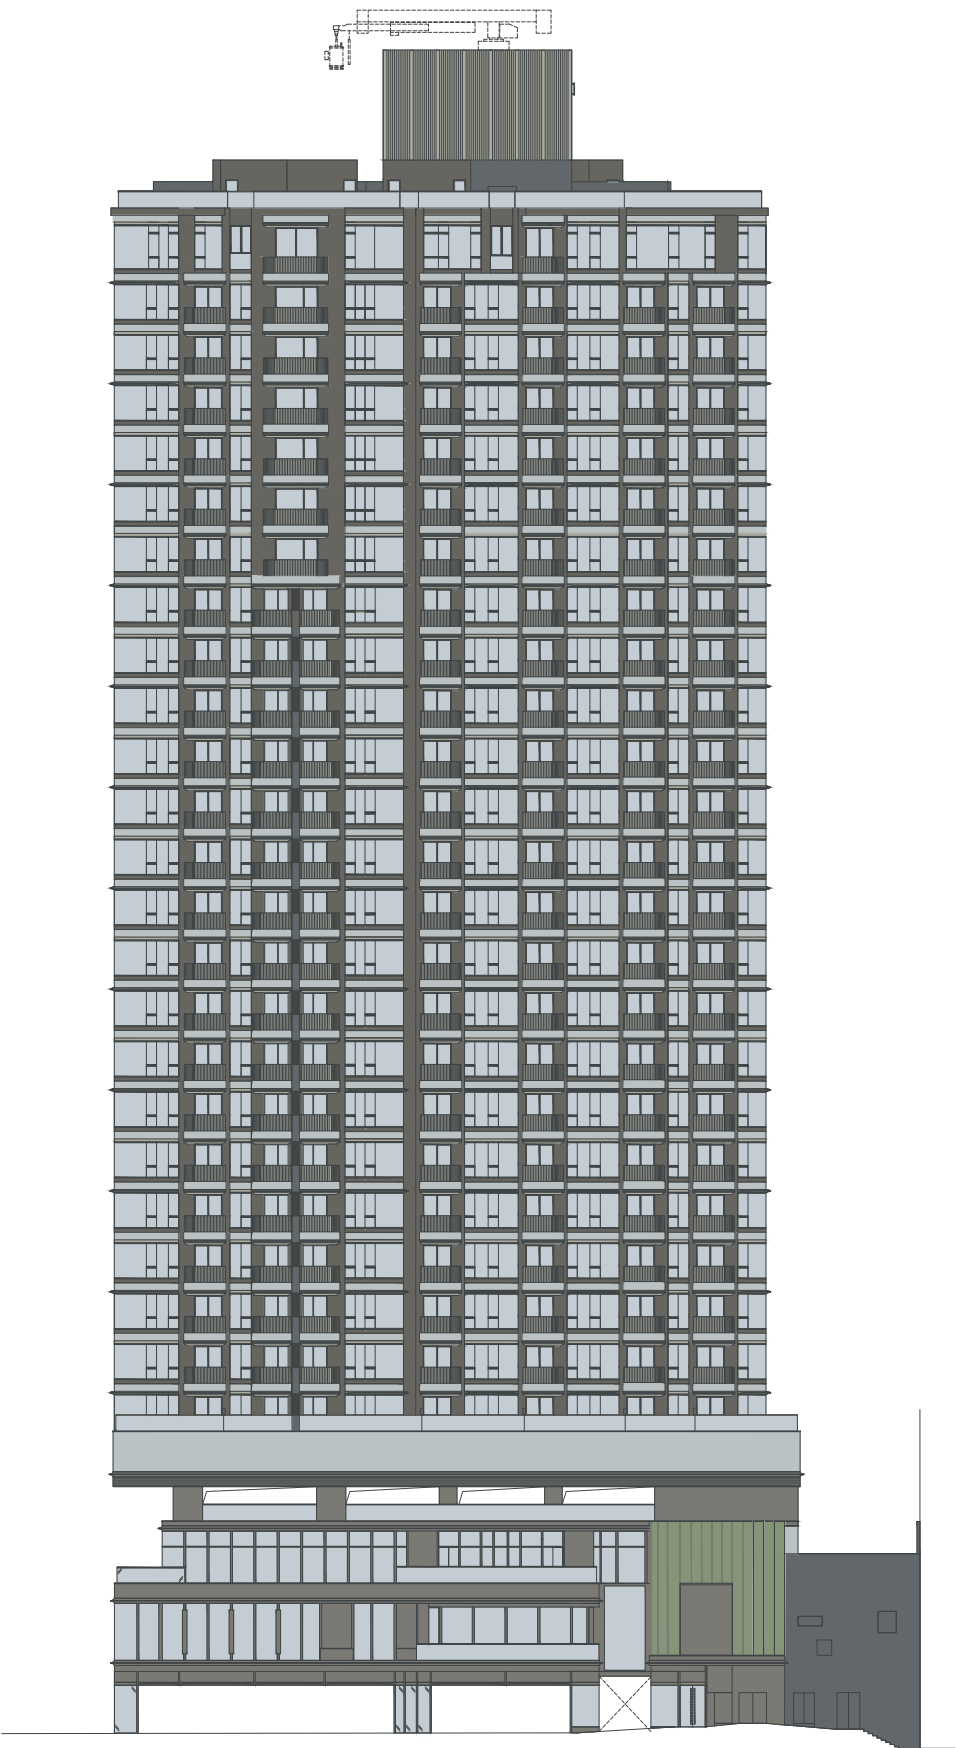


ELEVATION PLAN
立面圖

North-East Elevation
東北立面圖


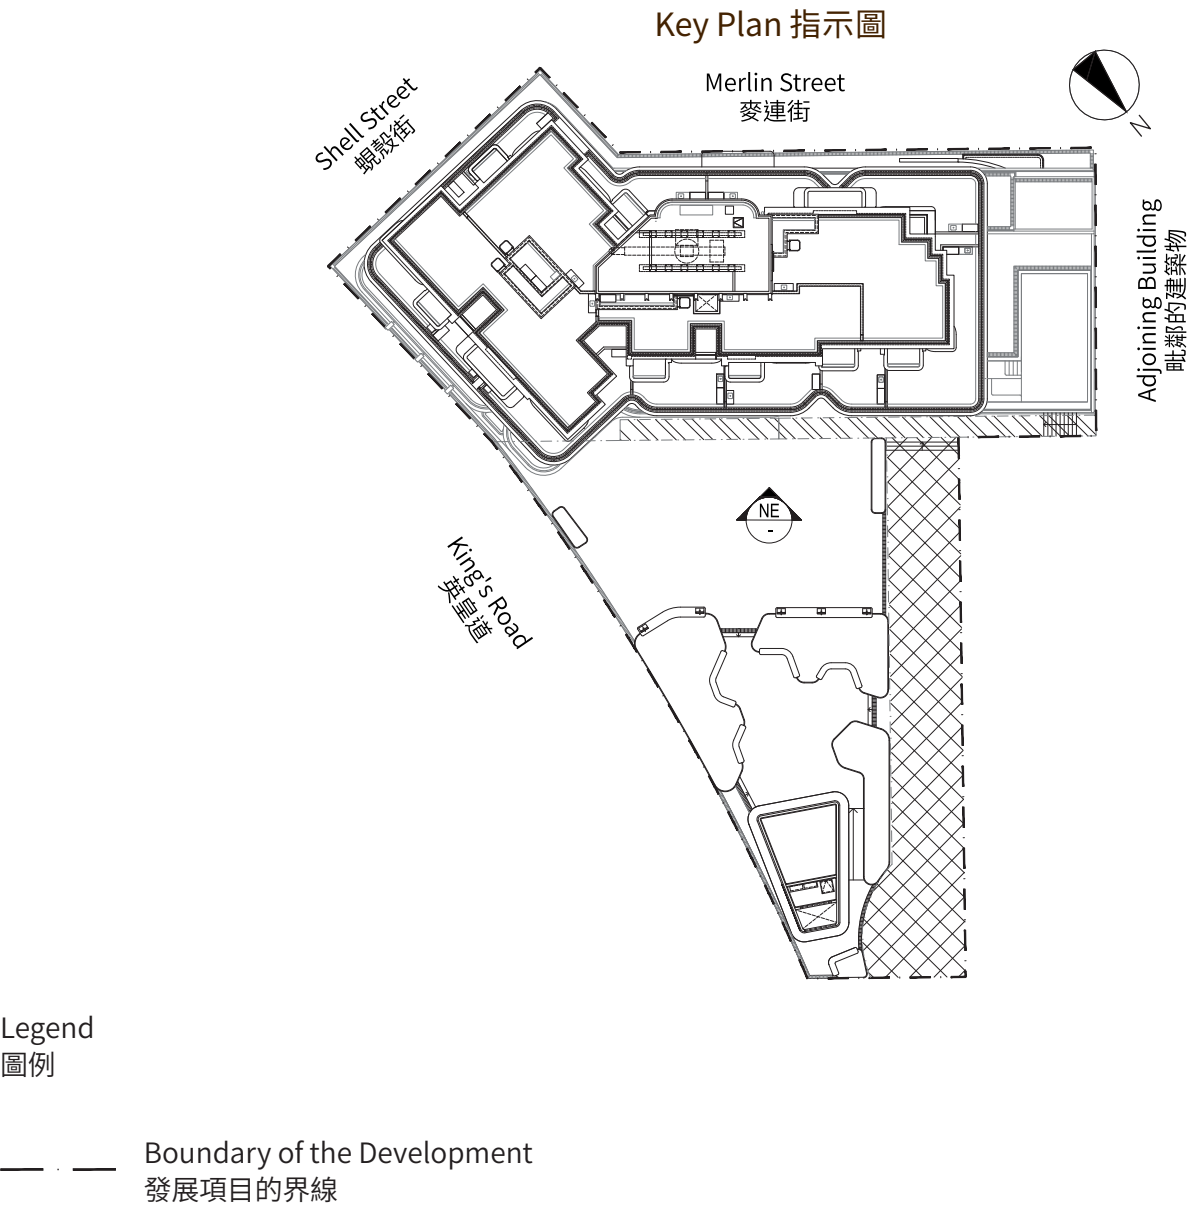


Authorized Person for the Development certified that the elevations shown on these plans:
1. are prepared on the basis of the approved building plans for the Development as of 28 October 2024; and
2. are in general accordance with the outward appearance of the Development.

發展項目的認可人士證明本圖所顯示的立面：
1. 以2024年10月28日的情況為準的發展項目的經批准的建築圖則為基礎擬備；及
2. 大致上與發展項目的外觀一致。

ELEVATION PLAN
立面圖

South-West Elevation
西南立面圖

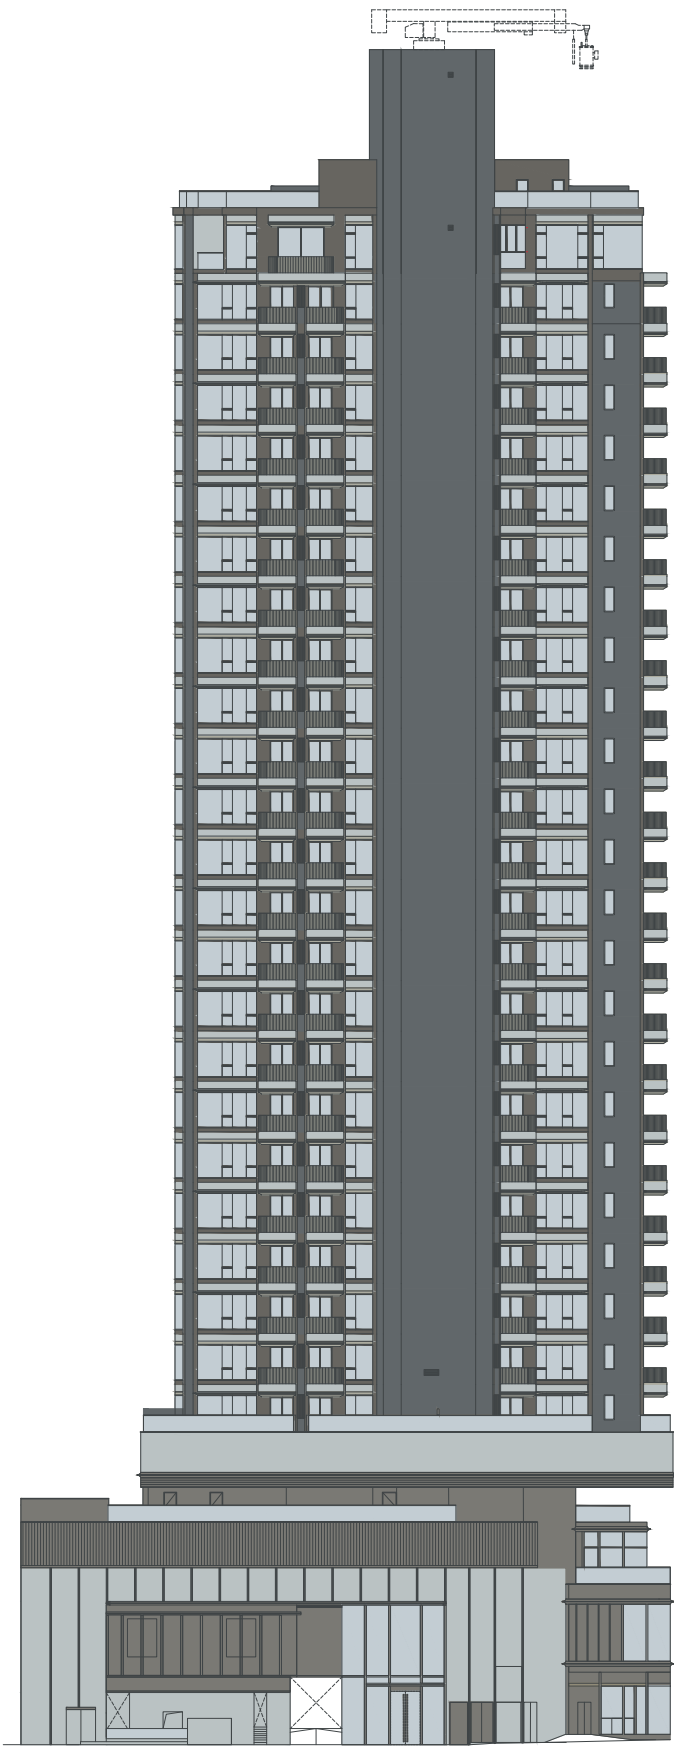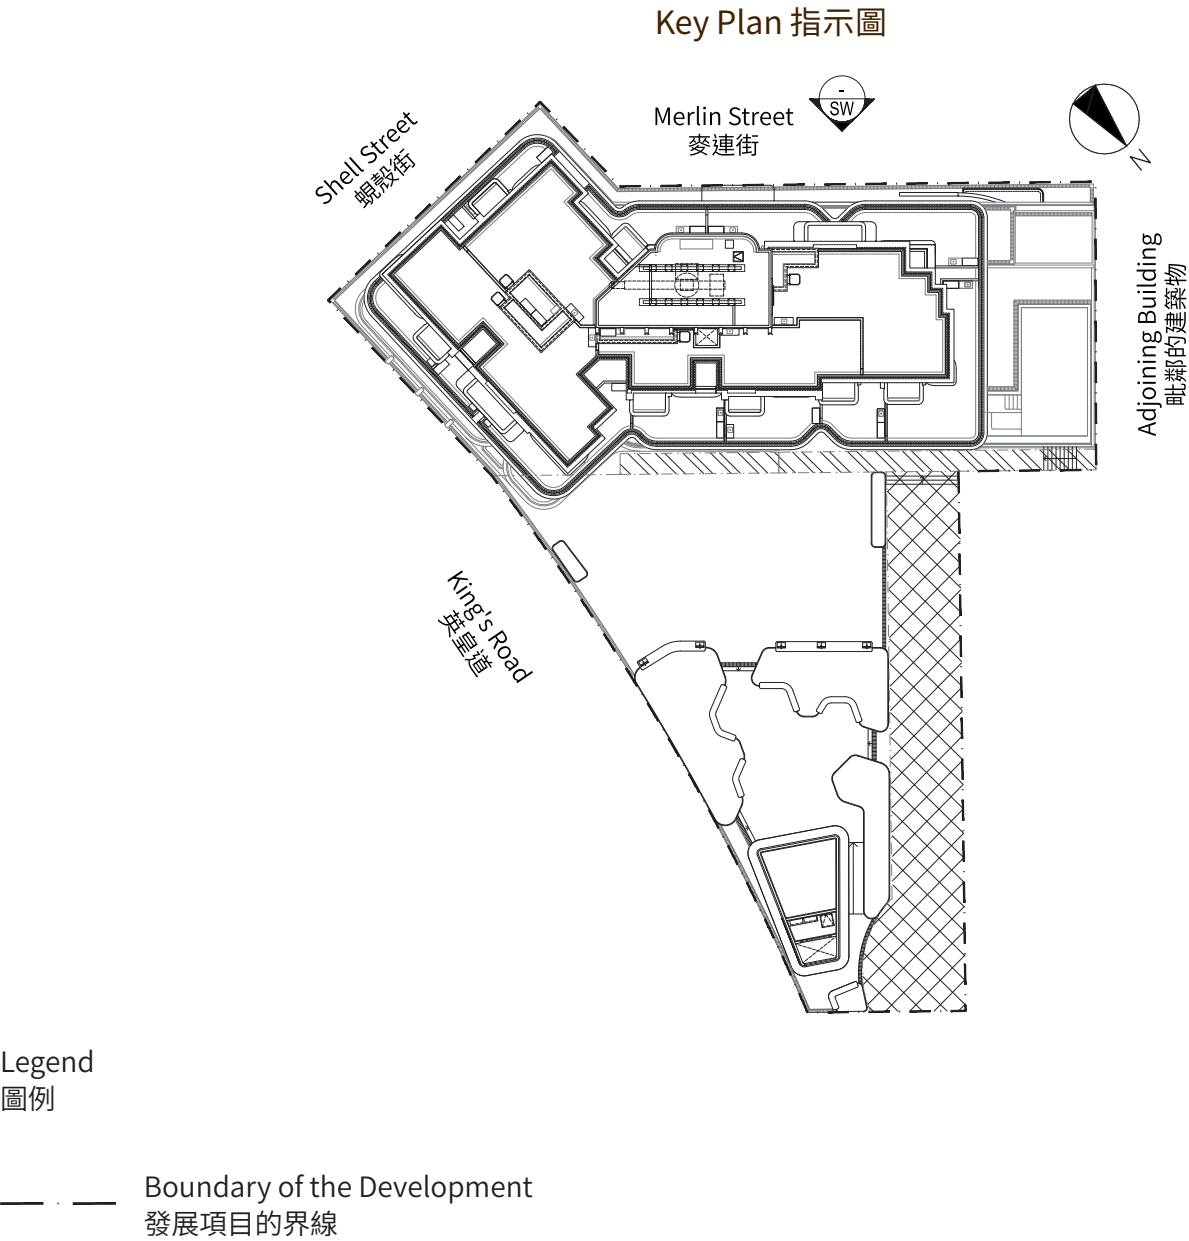


Authorized Person for the Development certified that the elevations shown on these plans:
1. are prepared on the basis of the approved building plans for the Development as of 28 October 2024; and
2. are in general accordance with the outward appearance of the Development.

發展項目的認可人士證明本圖所顯示的立面：
1. 以2024年10月28日的情況為準的發展項目的經批准的建築圖則為基礎擬備；及
2. 大致上與發展項目的外觀一致。

ELEVATION PLAN
立面圖

South Elevation
南立面圖

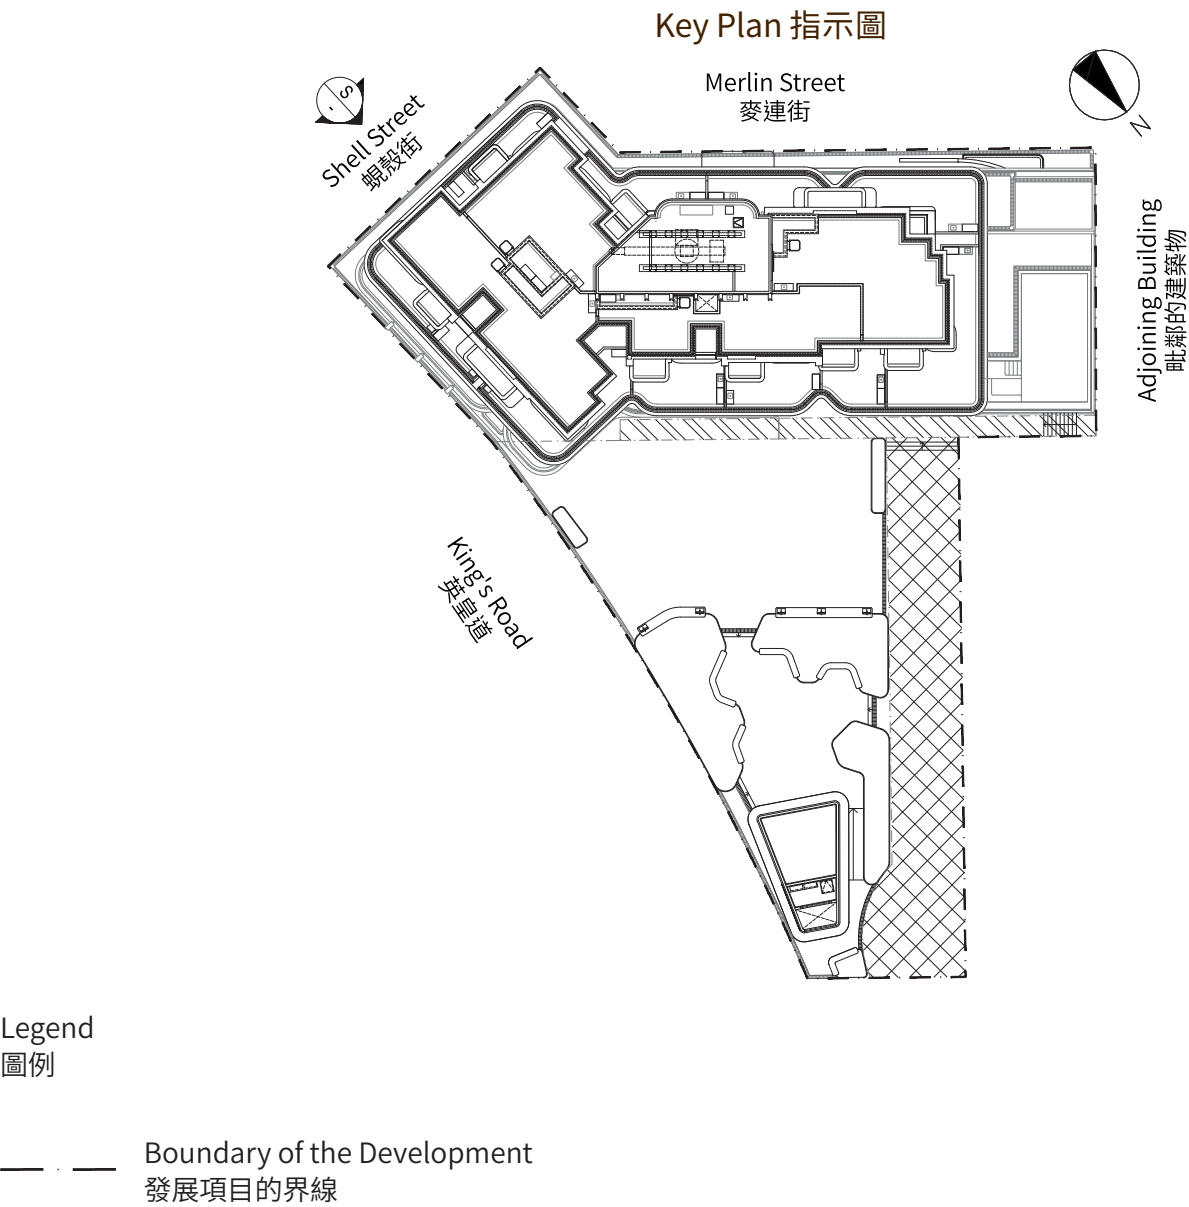


Authorized Person for the Development certified that the elevations shown on these plans:
1. are prepared on the basis of the approved building plans for the Development as of 28 October 2024; and
2. are in general accordance with the outward appearance of the Development.


發展項目的認可人士證明本圖所顯示的立面：
1. 以2024年10月28日的情況為準的發展項目的經批准的建築圖則為基礎擬備；及
2. 大致上與發展項目的外觀一致。

ELEVATION PLAN
立面圖

North-West Elevation
西北立面圖


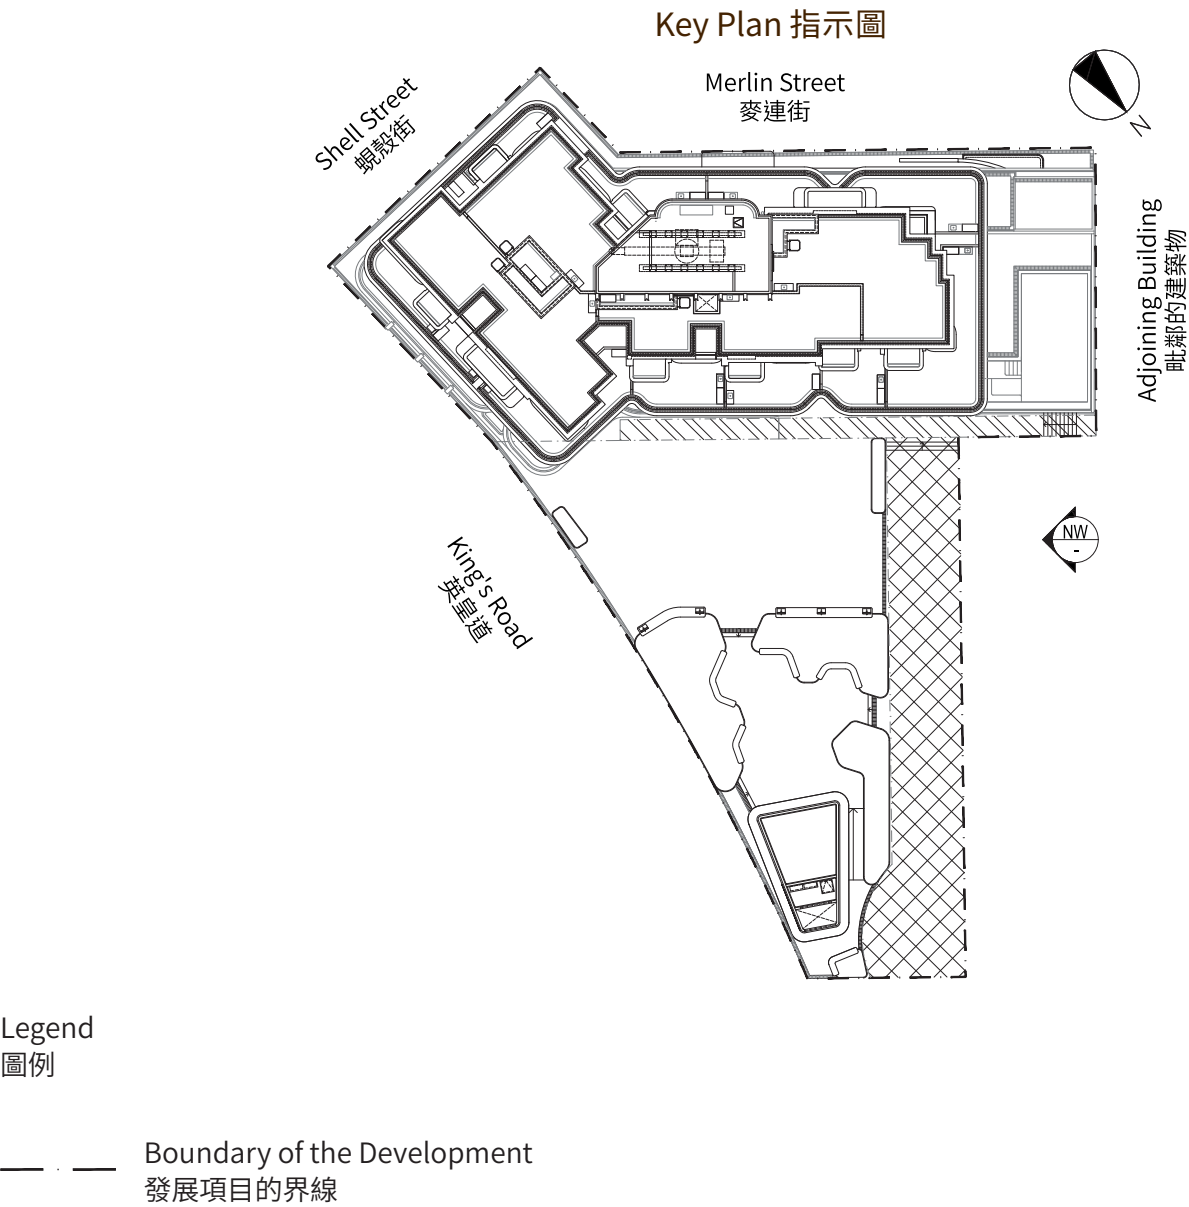


Authorized Person for the Development certified that the elevations shown on these plans:
1. are prepared on the basis of the approved building plans for the Development as of 28 October 2024; and
2. are in general accordance with the outward appearance of the Development.

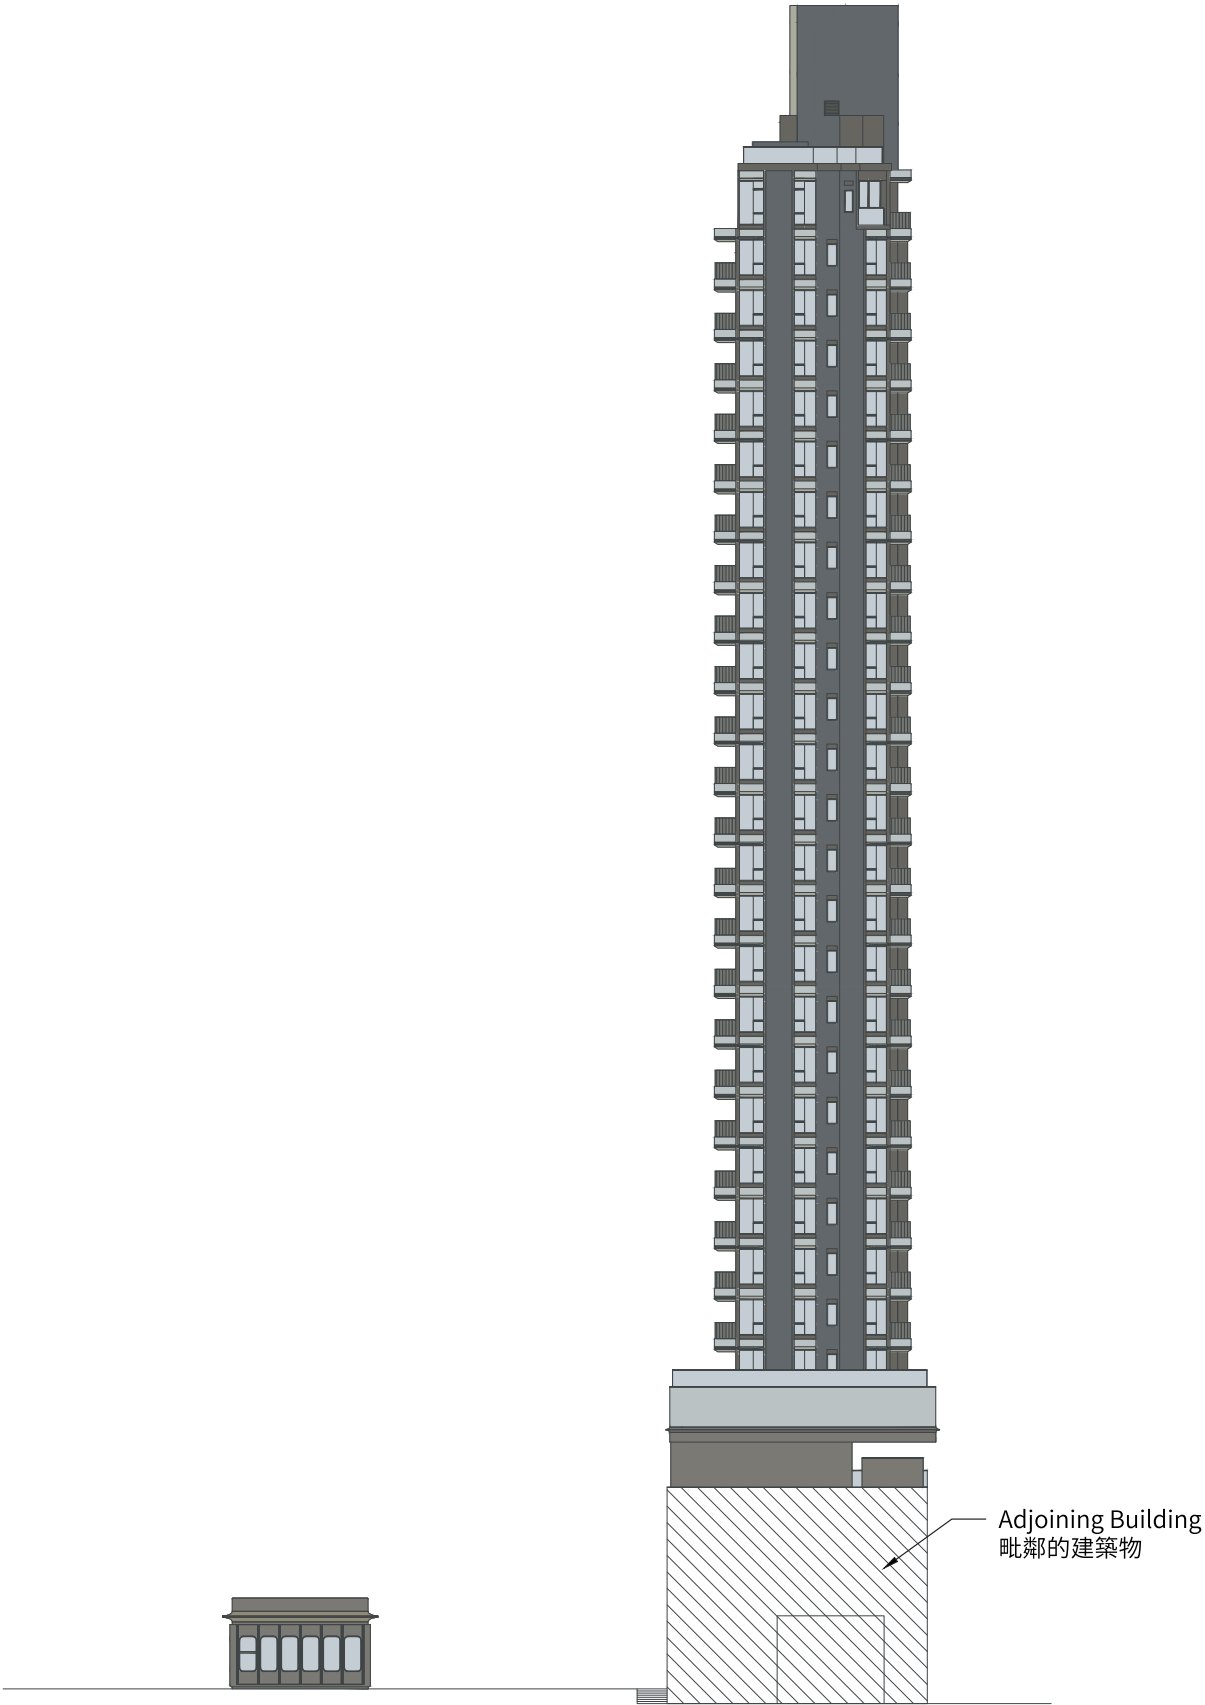


發展項目的認可人士證明本圖所顯示的立面：
1. 以2024年10月28日的情況為準的發展項目的經批准的建築圖則為基礎擬備；及
2. 大致上與發展項目的外觀一致。


ELEVATION PLAN
立面圖

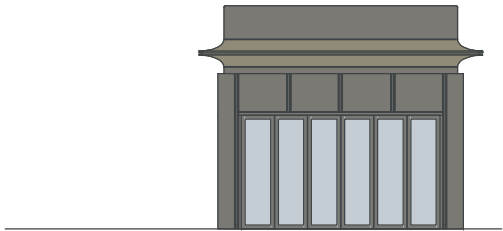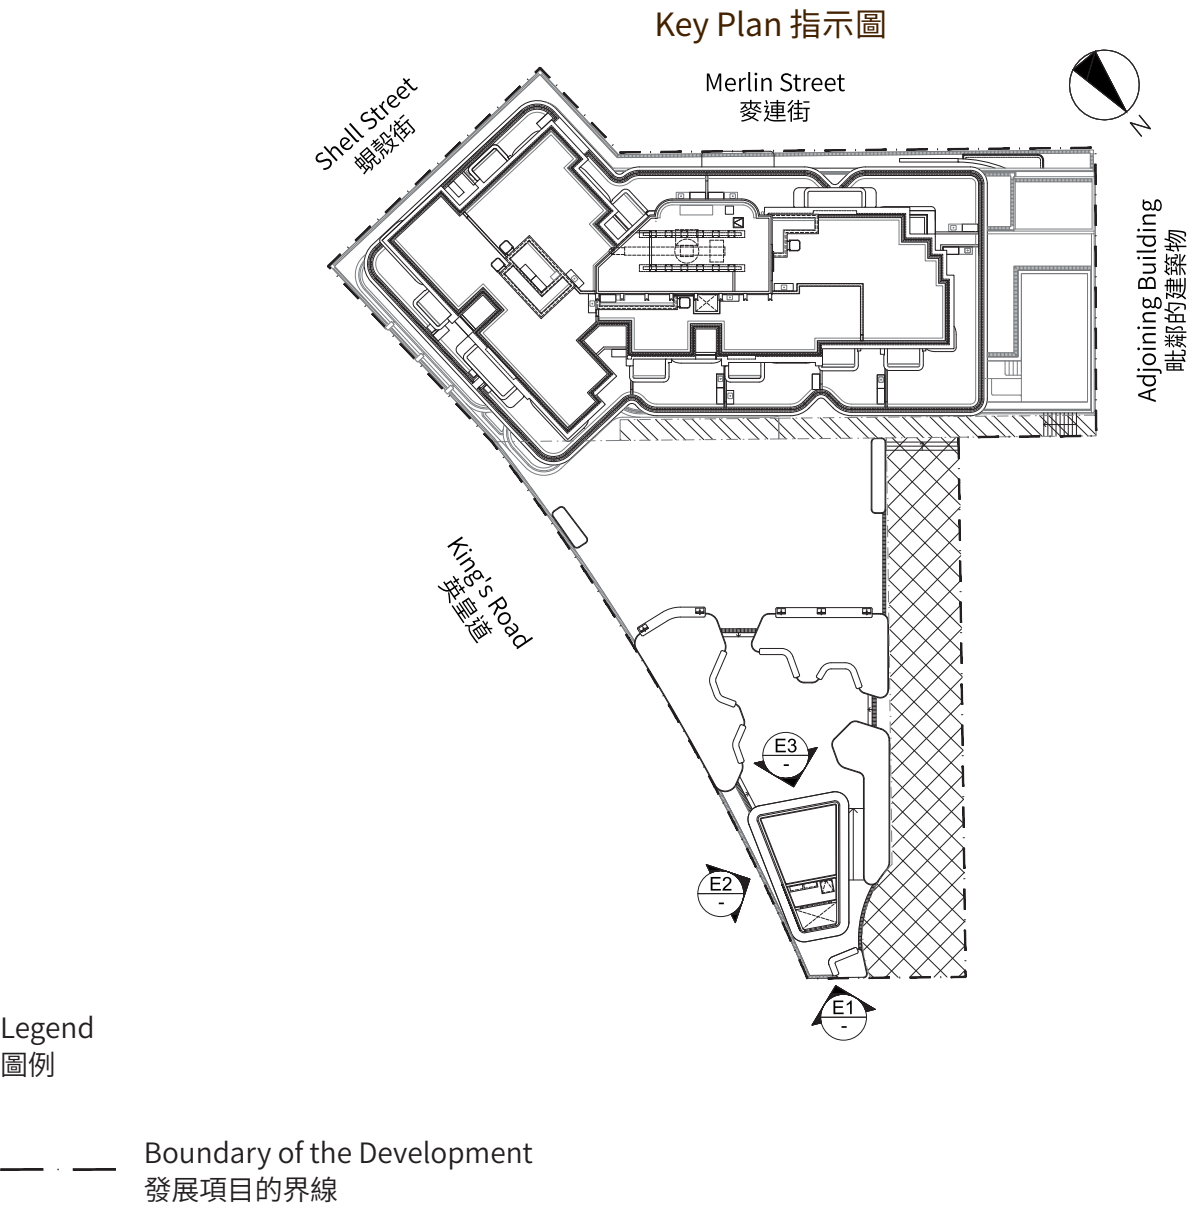

E3-Elevation3
立面圖3

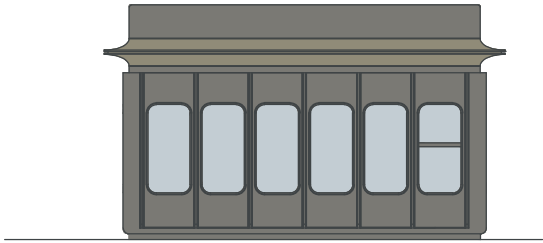

E2-Elevation2
立面圖2

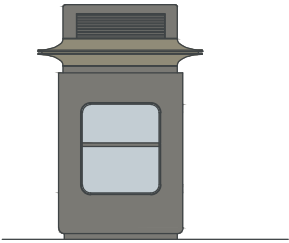

E1-Elevation1
立面圖1

Authorized Person for the Development certified that the elevations shown on these plans:
1. are prepared on the basis of the approved building plans for the Development as of 28 October 2024; and
2. are in general accordance with the outward appearance of the Development.

發展項目的認可人士證明本圖所顯示的立面：
1. 以2024年10月28日的情況為準的發展項目的經批准的建築圖則為基礎擬備；及
2. 大致上與發展項目的外觀一致。