


CROSS-SECTION PLAN OF BUILDING IN THE DEVELOPMENT
發展項目中的建築物的橫截面圖


Cross-section Plan A-A
橫截面圖 A-A

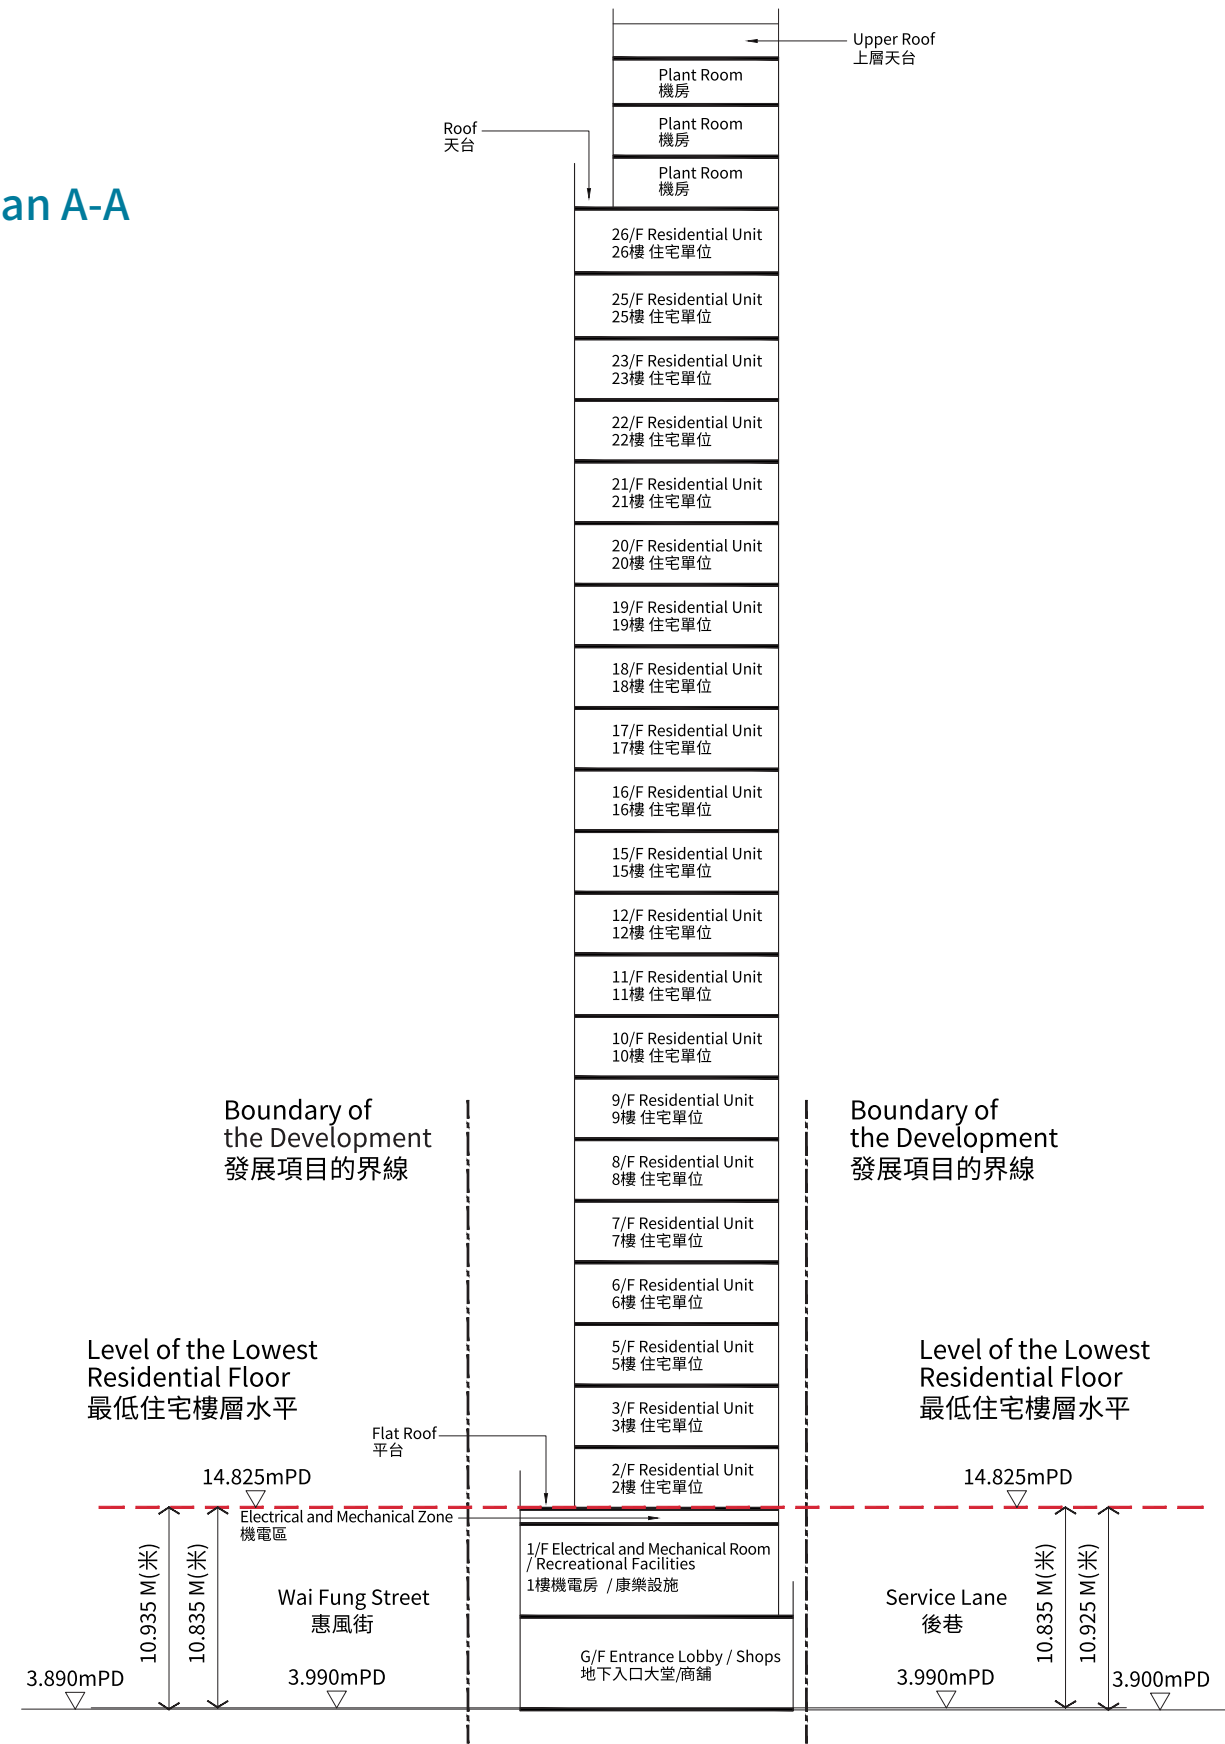

Dotted line denotes the level of the lowest residential floor.
虛線為最低住宅樓層水平。

1. The part of Wai Fung Street adjacent to the building is 3.890 metres to 3.990 metres above the Hong Kong Principal Datum.
2. The part of Service Lane adjacent to the building is 3.900 metres to 3.990 metres above the Hong Kong Principal Datum.
3. ▽ Denotes height (in metres) above the Hong Kong Principal Datum (mPD).


Key Plan 指示圖

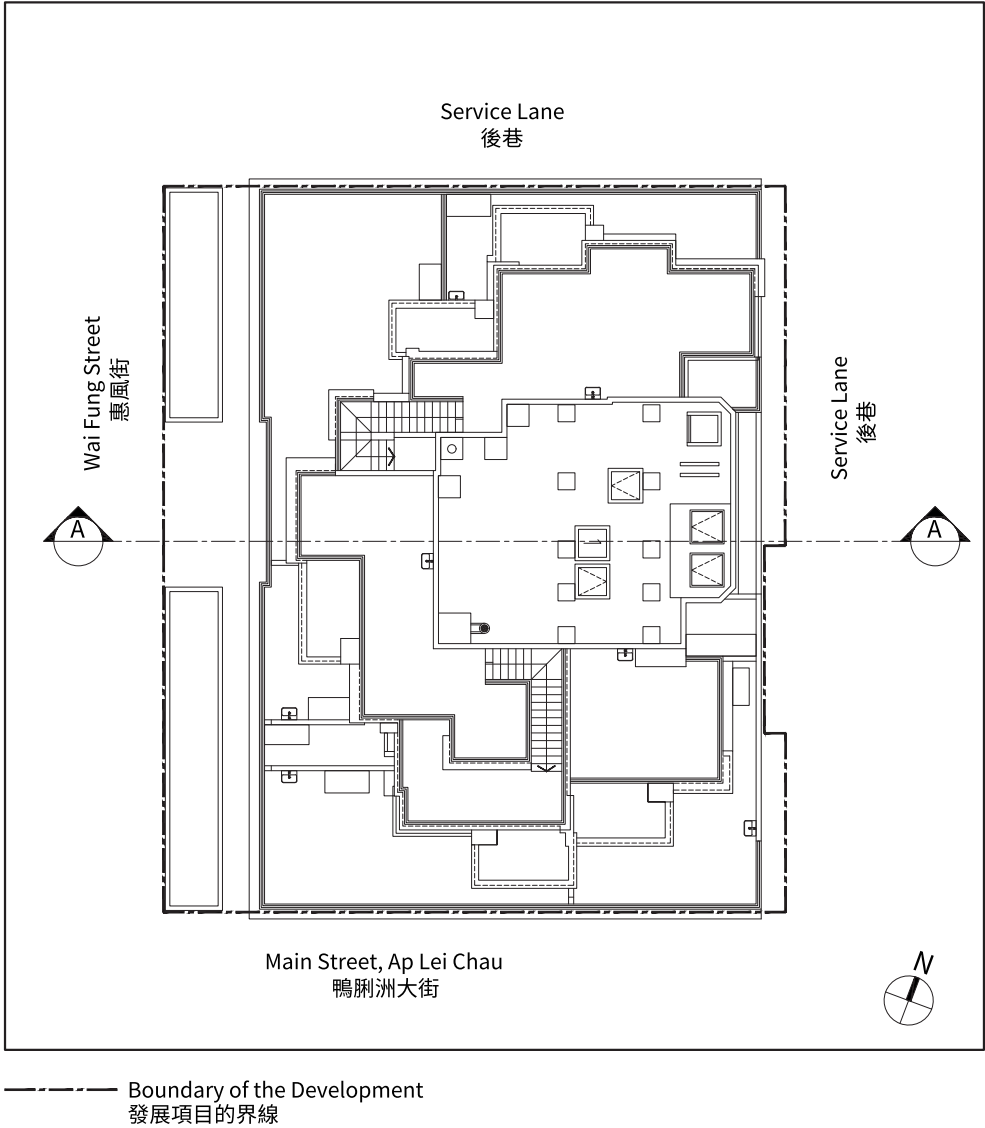

1. 毗鄰建築物的一段惠風街為香港主水平基準以上3.890米至3.990米。
2. 毗鄰建築物的一段後巷為香港主水平基準以上3.900米至3.990米。
3. ▽ 為香港主水平基準以上高度(米)。

發展項目中的建築物的橫截面圖

橫截面圖 B-B

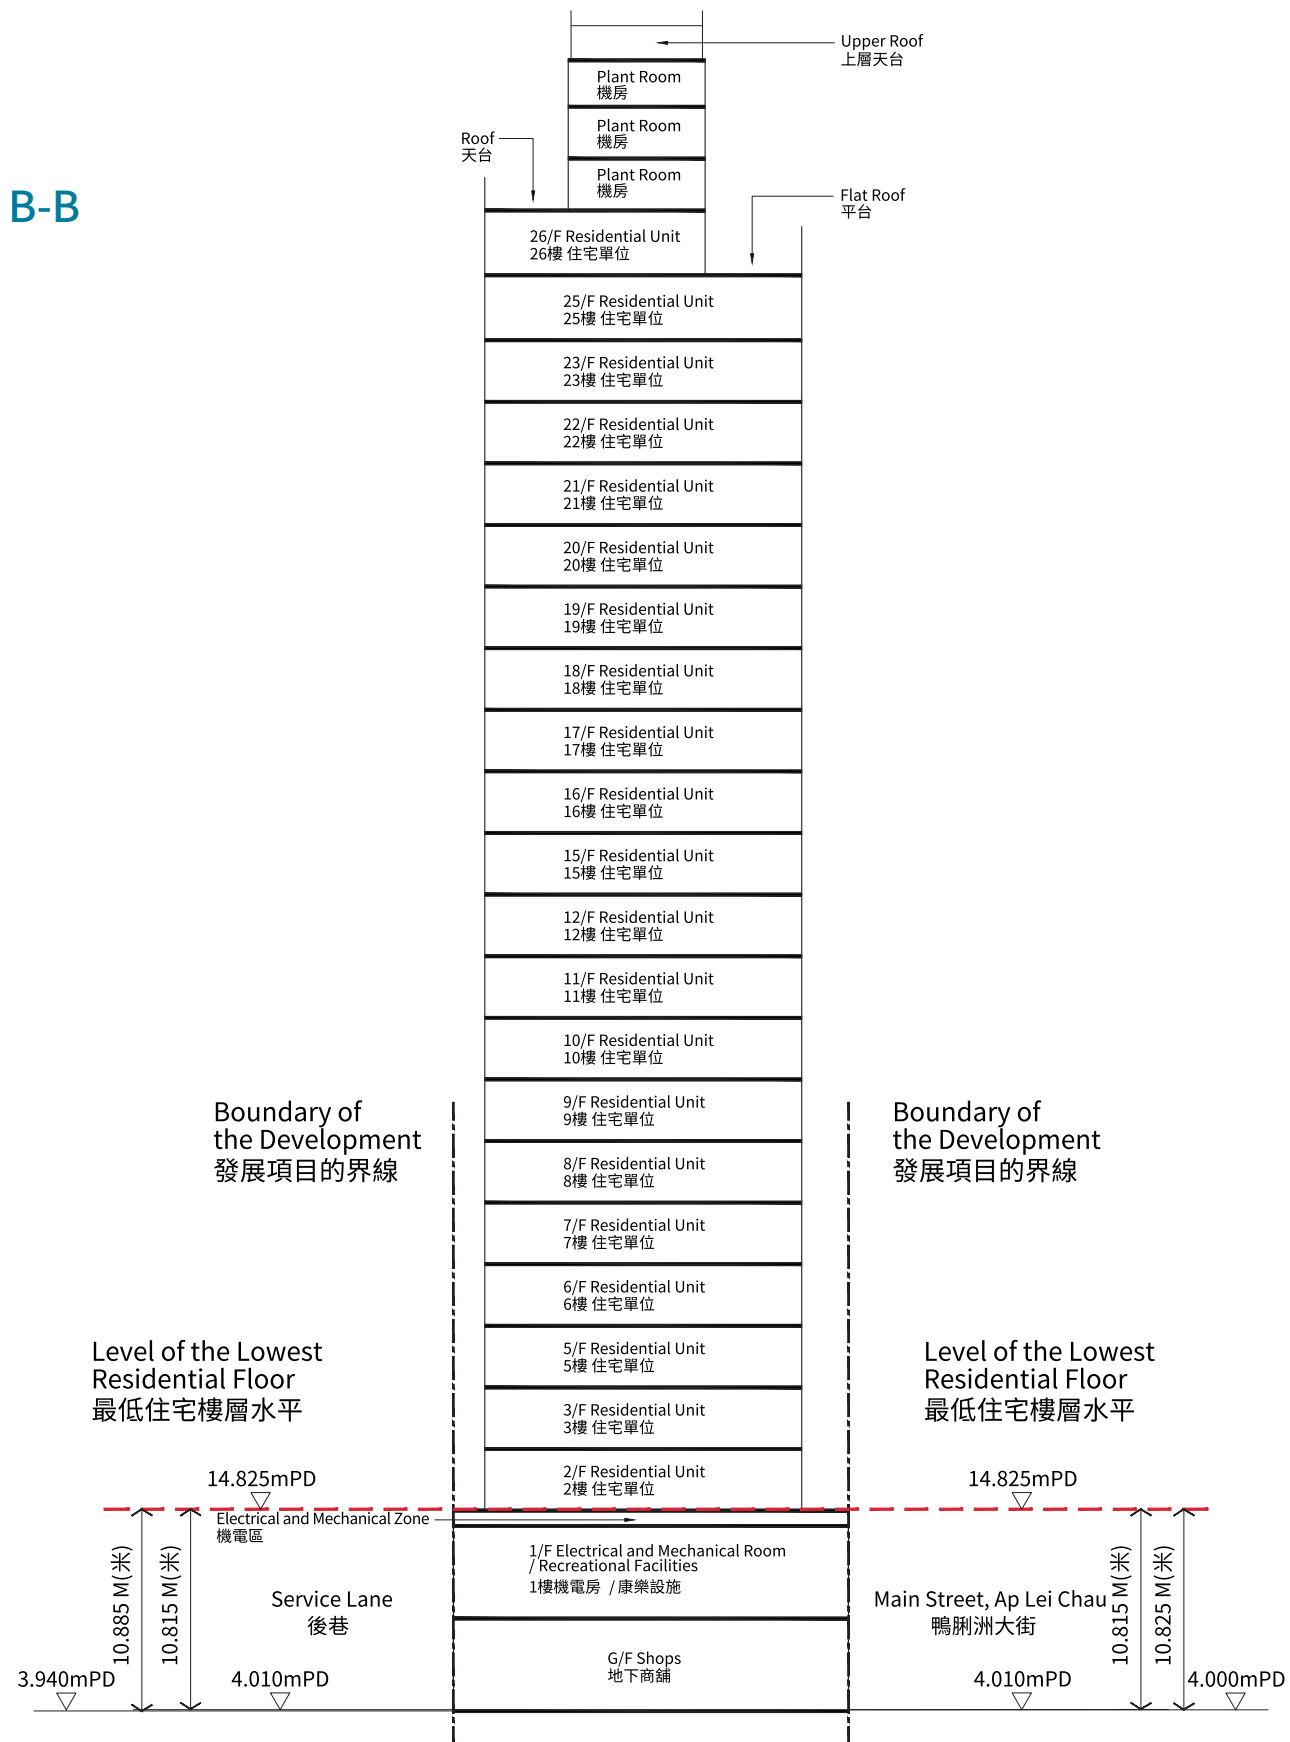

虛線為最低住宅樓層水平。

- 49

1. 毗鄰建築物的一段鴨脷洲大街為香港主水平基準以上4.000米至4.010米。
2. 毗鄰建築物的一段後巷為香港主水平基準以上3.940米至4.010米。
3. ▽ 為香港主水平基準以上高度(米)。