
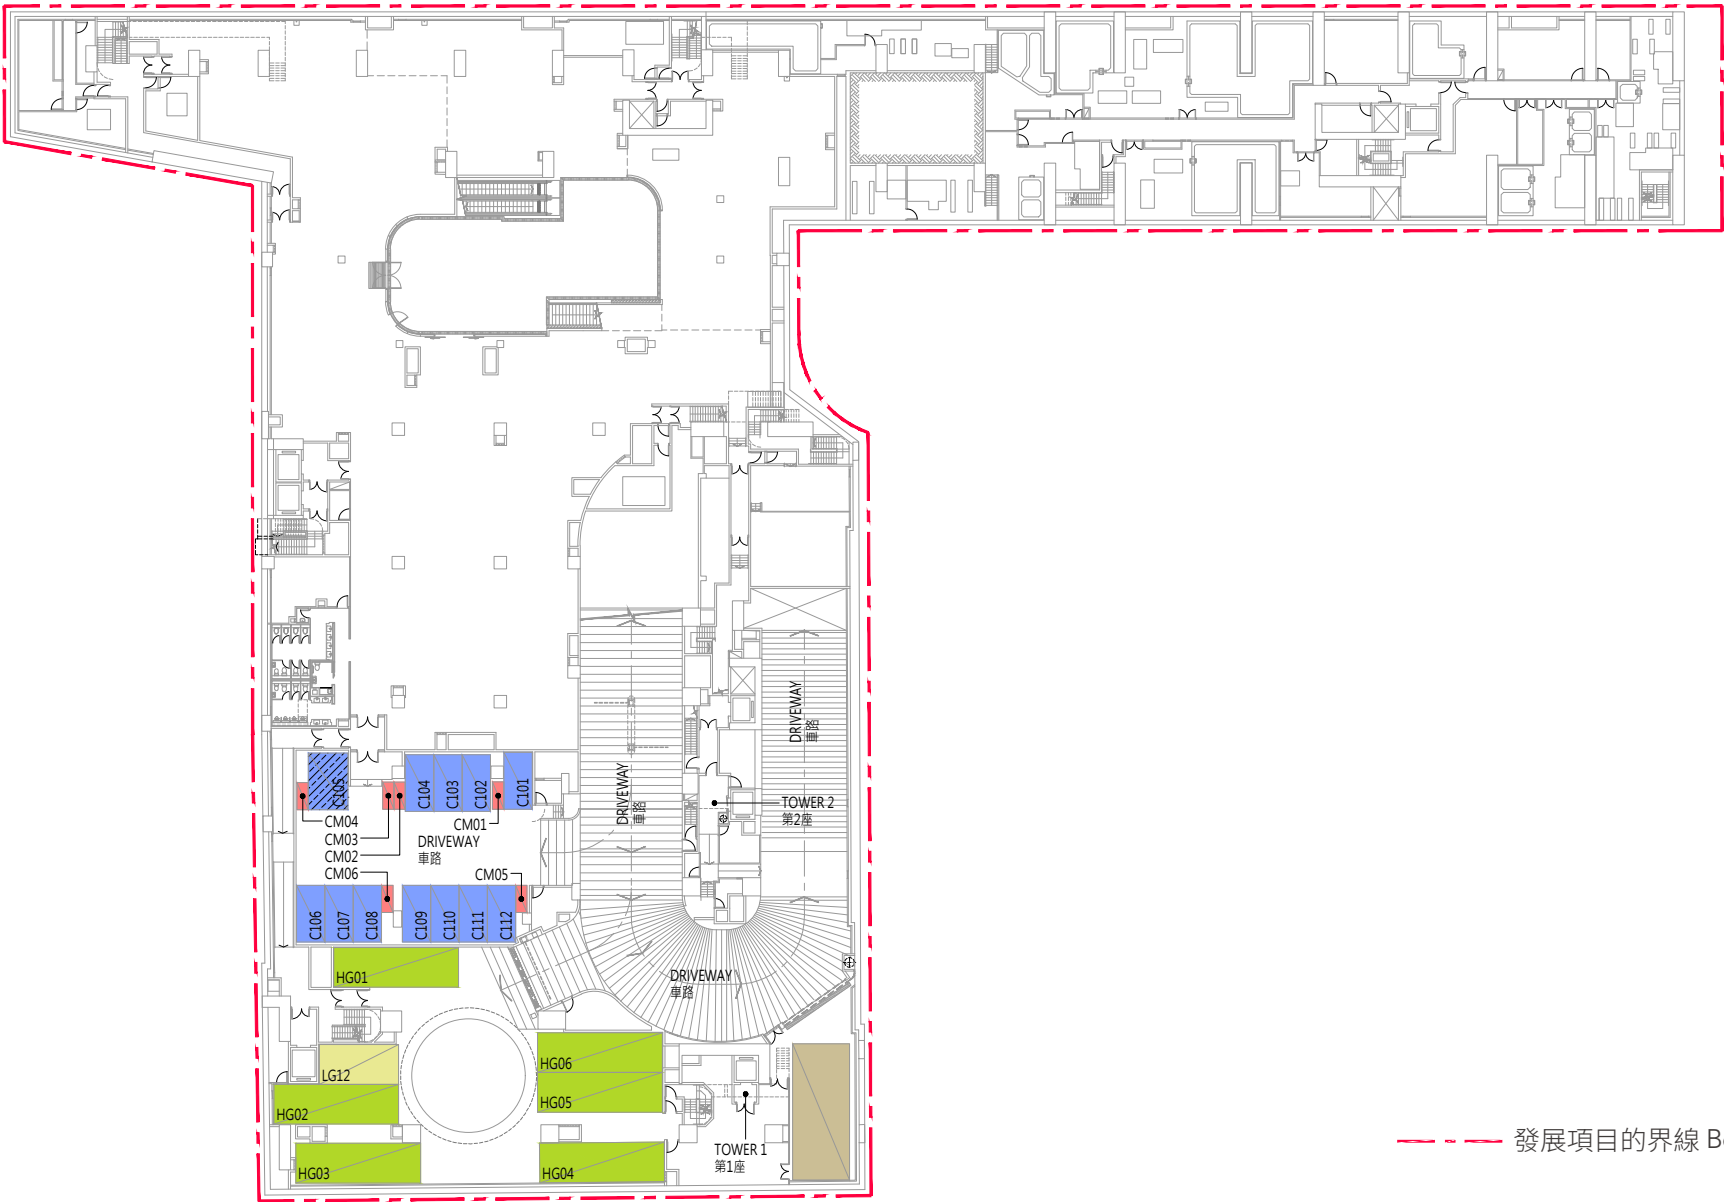


12期數中的停車位的樓面平面圖
FLOOR PLANS OF PARKING SPACES IN THE PHASE

地庫1樓停車位平面圖
Basement 1/F plan of parking spaces

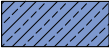


—— 發展項目的界線 Boundary of the Development

停車位類別 Type of Parking Space			數目 Number	每個停車位的尺寸 (長 x 闊) (米) Dimensions of Each Parking Space (L x W) (m)	每個停車位面積 (平方米) Area of Each Parking Space (sq. m.)
	商用停車位	Commercial Car Parking Space	11	5.0 X 2.5	12.5
	殘疾人士商用停車位	Commercial Car Parking Space for Disabled Persons	1	5.0 X 3.5	17.5
	於商用場所上落貨車位	Loading and Unloading Space in Commercial Accommodation	6	11.0 X 3.5	38.5
	於商用場所上落貨車位	Loading and Unloading Space in Commercial Accommodation	1	7.0 X 3.5	24.5
	商用電單車停車位	Commercial Motor Cycle Parking Space	6	2.4 X 1.0	2.4
	垃圾收集車停車位	Parking Space for Refuse Collection Vehicle	1	12.0 X 5.0	60.0

12期數中的停車位的樓面平面圖
FLOOR PLANS OF PARKING SPACES IN THE PHASE


地庫2樓停車位平面圖
Basement 2/F plan of parking spaces

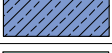


停車位類別 Type of Parking Space			數目 Number	每個停車位的尺寸 (長 x 闊) (米) Dimensions of Each Parking Space (L x W) (m)	每個停車位面積 (平方米) Area of Each Parking Space (sq. m.)
	訪客停車位	Visitors' Car Parking Space	3	5.0 X 2.5	12.5
	商用停車位	Commercial Car Parking Space	45	5.0 X 2.5	12.5
	殘疾人士商用停車位	Commercial Car Parking Space for Disabled Persons	1	5.0 X 3.5	17.5
	於公共停車場的停車位	Car Parking Space in Public Vehicle Park	98	5.0 X 2.5	12.5
	殘疾人士公共停車場停車位 (設有1.2米x5.0米共用上落車位)	Car Parking Space for Disabled Persons in Public Vehicle Park (With 1.2m x 5.0m common loading/unloading area)	2	5.0 X 2.5	12.5
	於住宅公用地方的上落貨車位	Loading and Unloading Space in Residential Common Areas	4	7.0 X 3.5	24.5
	於商用場所上落貨車位	Loading and Unloading Space in Commercial Accommodation	7	7.0 X 3.5	24.5
	公共停車場電單車停車位	Motor Cycle Parking Space in Public Vehicle Park	20	2.4 X 1.0	2.4

12期數中的停車位的樓面平面圖
FLOOR PLANS OF PARKING SPACES IN THE PHASE

地庫3樓停車位平面圖
Basement 3/F plan of parking spaces

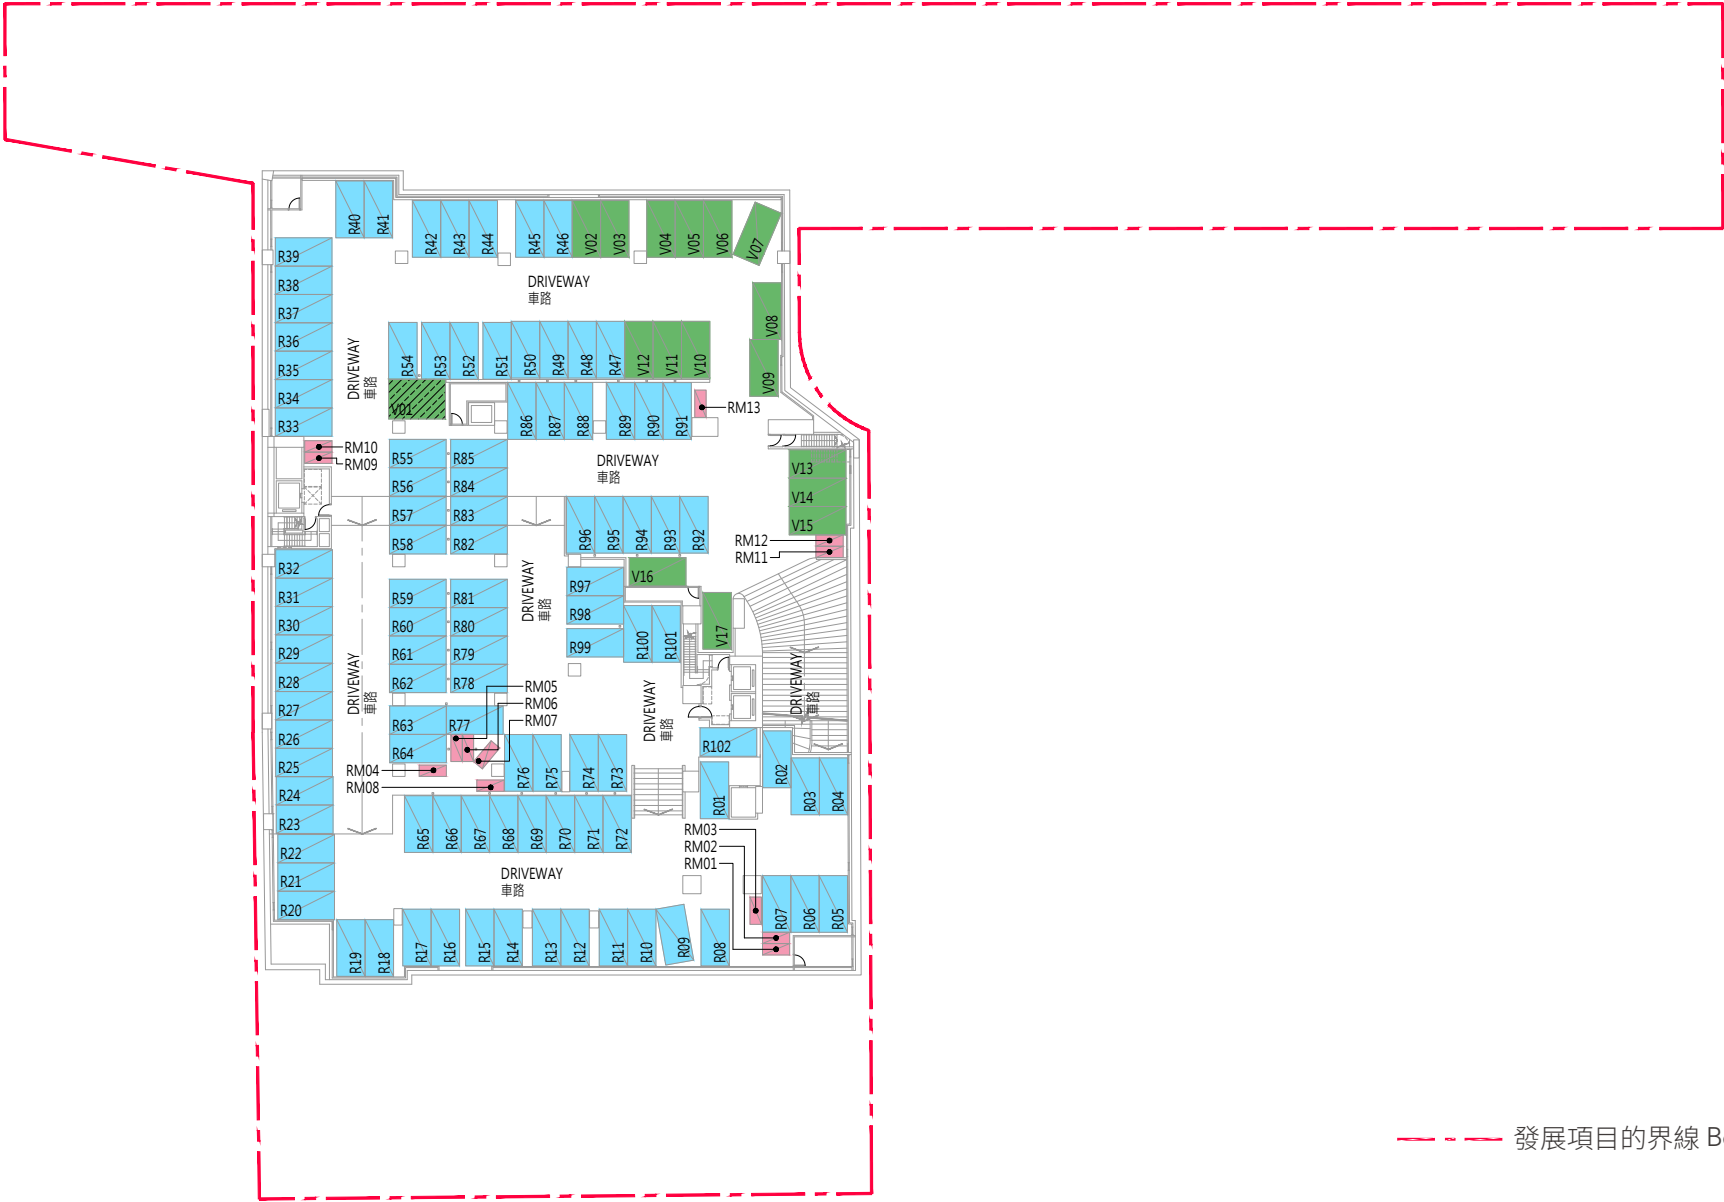

—— 發展項目的界線 Boundary of the Development

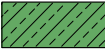停車位類別 Type of Parking Space			數目 Number	每個停車位的尺寸 (長 x 闊) (米) Dimensions of Each Parking Space (L x W) (m)	每個停車位面積 (平方米) Area of Each Parking Space (sq. m.)
	住宅停車位	Residential Car Parking Space	102	5.0 X 2.5	12.5
	訪客停車位	Visitors' Car Parking Space	16	5.0 X 2.5	12.5
	殘疾人士訪客停車位	Visitors' Car Parking Space for Disabled Persons	1	5.0 X 3.5	17.5
	住宅電單車停車位	Residential Motor Cycle Parking Space	13	2.4 X 1.0	2.4