



橫截面圖 A
Cross-section plan A

第1座(1A及1B)
Tower 1 (1A and 1B)

TOP ROOF 頂層天台		
UPPER ROOF 2 上層天台 2	PLANT ROOM 機房	
UPPER ROOF 1 上層天台 1	PLANT ROOM 機房	
COMMON LAWN 公用草地	PLANT ROOM 機房	ROOF 天台
42/F RESIDENTIAL UNITS	42樓住宅單位	FLAT ROOF 平台
41/F RESIDENTIAL UNITS	41樓住宅單位	
40/F RESIDENTIAL UNITS	40樓住宅單位	
39/F RESIDENTIAL UNITS	39樓住宅單位	
38/F RESIDENTIAL UNITS	38樓住宅單位	
37/F RESIDENTIAL UNITS	37樓住宅單位	
36/F RESIDENTIAL UNITS	36樓住宅單位	
35/F RESIDENTIAL UNITS	35樓住宅單位	
33/F RESIDENTIAL UNITS	33樓住宅單位	
32/F RESIDENTIAL UNITS	32樓住宅單位	
31/F RESIDENTIAL UNITS	31樓住宅單位	
30/F RESIDENTIAL UNITS	30樓住宅單位	
29/F RESIDENTIAL UNITS	29樓住宅單位	
28/F RESIDENTIAL UNITS	28樓住宅單位	
27/F RESIDENTIAL UNITS	27樓住宅單位	
26/F RESIDENTIAL UNITS	26樓住宅單位	
25/F RESIDENTIAL UNITS	25樓住宅單位	
23/F RESIDENTIAL UNITS	23樓住宅單位	
22/F RESIDENTIAL UNITS	22樓住宅單位	
21/F RESIDENTIAL UNITS	21樓住宅單位	
20/F RESIDENTIAL UNITS	20樓住宅單位	
19/F RESIDENTIAL UNITS	19樓住宅單位	
18/F RESIDENTIAL UNITS	18樓住宅單位	
17/F RESIDENTIAL UNITS	17樓住宅單位	
16/F RESIDENTIAL UNITS	16樓住宅單位	
15/F RESIDENTIAL UNITS	15樓住宅單位	
12/F RESIDENTIAL UNITS	12樓住宅單位	
11/F RESIDENTIAL UNITS	11樓住宅單位	
10/F RESIDENTIAL UNITS	10樓住宅單位	
9/F RESIDENTIAL UNITS	9樓住宅單位	
8/F RESIDENTIAL UNITS	8樓住宅單位	

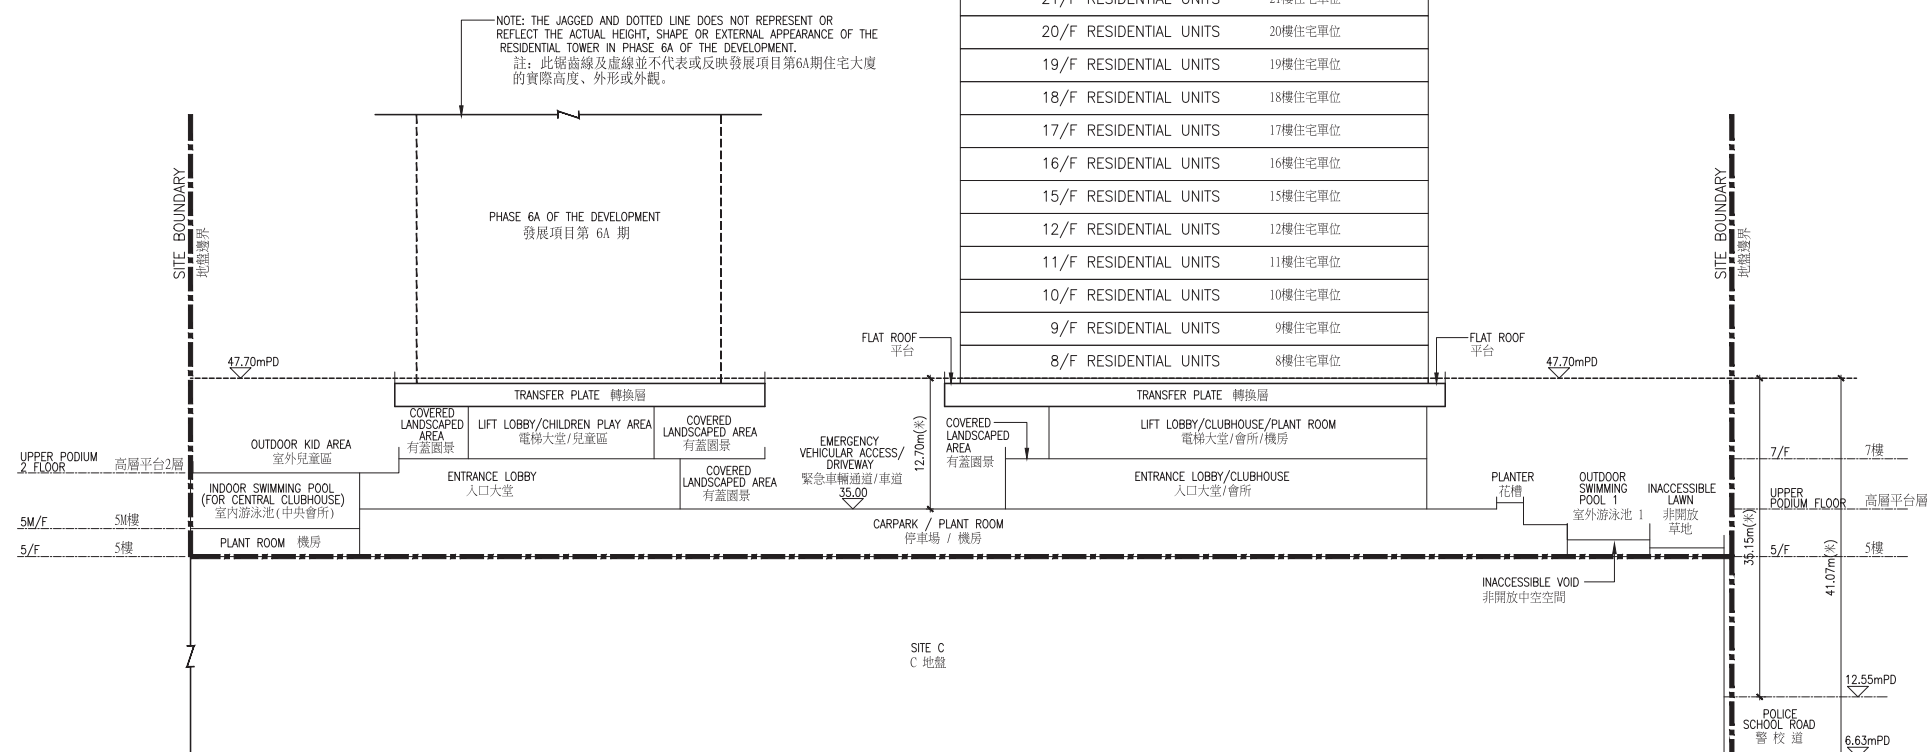

索引圖
Key Plan

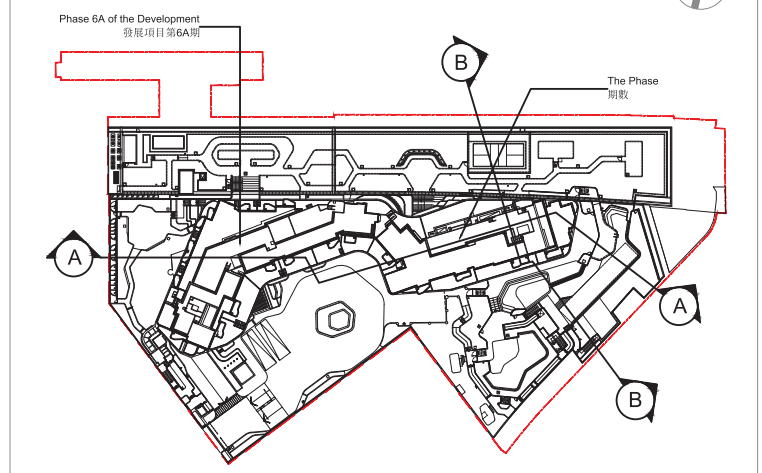

備註：


- (-----)虛線為該建築物最低住宅樓層水平。
- (▽)指香港主水平基準以上高度(米)。
- 毗連建築物的一段緊急車輛通道/車道為香港主水平基準以上35.00米。
- 毗連建築物的一段警校道為香港主水平基準以上6.63米至12.55米。
- 不設4樓、6樓、13樓、14樓、24樓及34樓。

Notes:


- (-----) Dotted line denotes the level of the lowest residential floor of the building.
- (▽) denote height (in meters) above the Hong Kong Principal Datum (HKPD).
- The part of Emergency Vehicular Access/Driveway adjacent to the building is 35.00 metres above the Hong Kong Principal Datum.
- The part of Police School Road adjacent to the building is 6.63 metres to 12.55 metres above the Hong Kong Principal Datum.
- 4/F, 6/F, 13/F, 14/F, 24/F and 34/F are omitted.

橫截面圖 B
Cross-section plan B

第1座(1A及1B)
Tower 1 (1A and 1B)

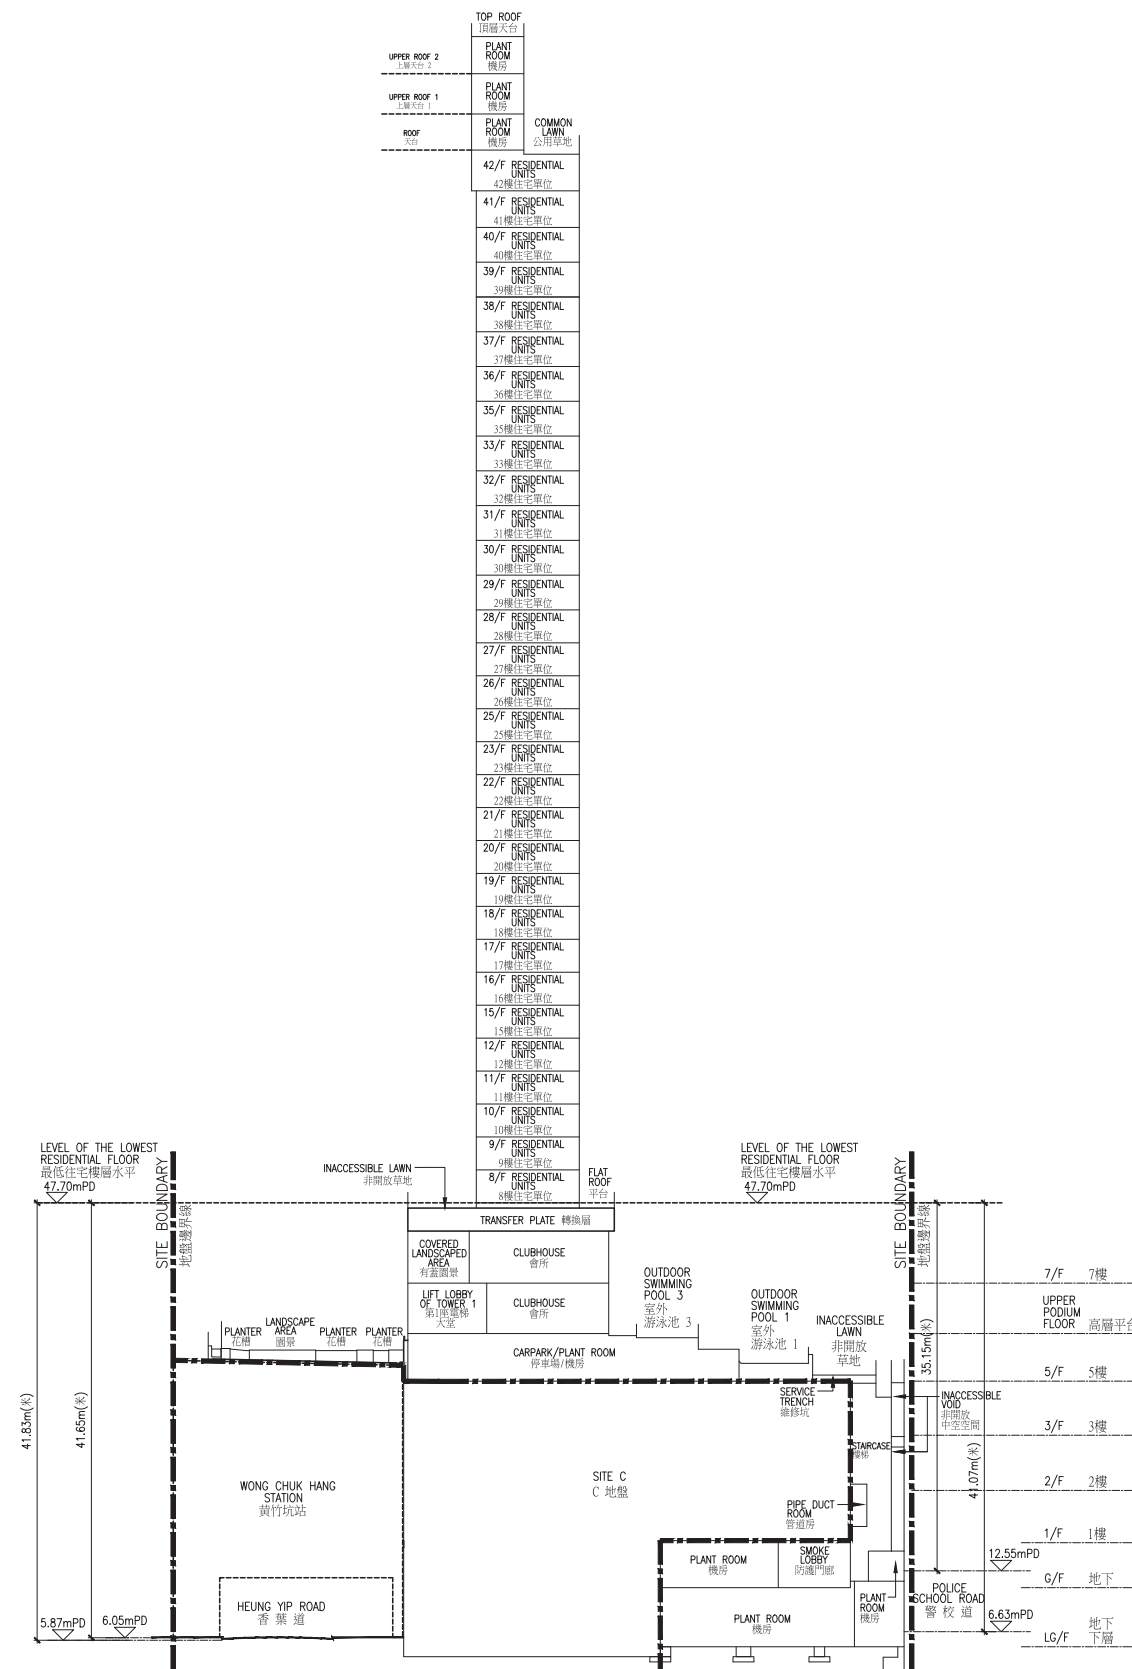

索引圖
Key Plan

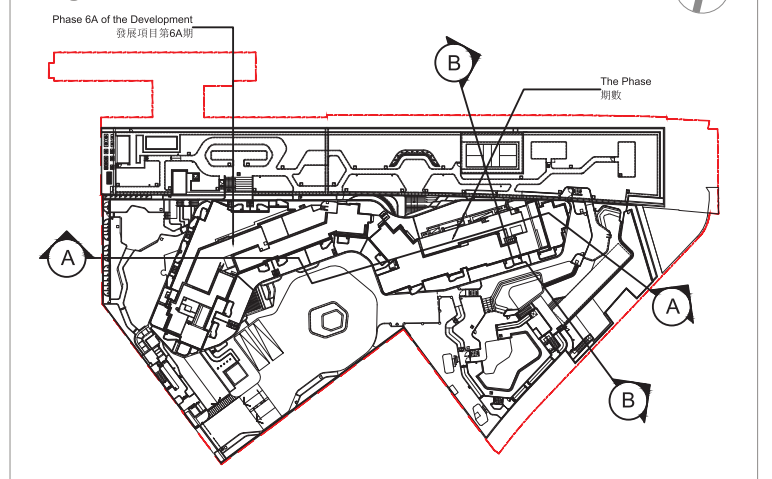

備註：

- (-----) 虛線為該建築物最低住宅樓層水平。
- (▽) 指香港主水平基準以上高度(米)。
- 毗連建築物的一段香葉道為香港主水平基準以上5.87米至6.05米。
- 毗連建築物的一段警校道為香港主水平基準以上6.63米至12.55米。
- 不設4樓、6樓、13樓、14樓、24樓及34樓。

Notes:

- (-----) Dotted line denotes the level of the lowest residential floor of the building.
- (▽) denote height (in meters) above the Hong Kong Principal Datum (HKPD).
- The part of Heung Yip Road adjacent to the building is 5.87 metres to 6.05 metres above the Hong Kong Principal Datum.
- The part of Police School Road adjacent to the building is 6.63 metres to 12.55 metres above the Hong Kong Principal Datum.
- 4/F, 6/F, 13/F, 14/F, 24/F and 34/F are omitted.