



CROSS-SECTION PLAN OF BUILDING IN THE DEVELOPMENT

發展項目中的建築物的橫截面圖

Cross-Section Plan A-A
橫截面圖A-A

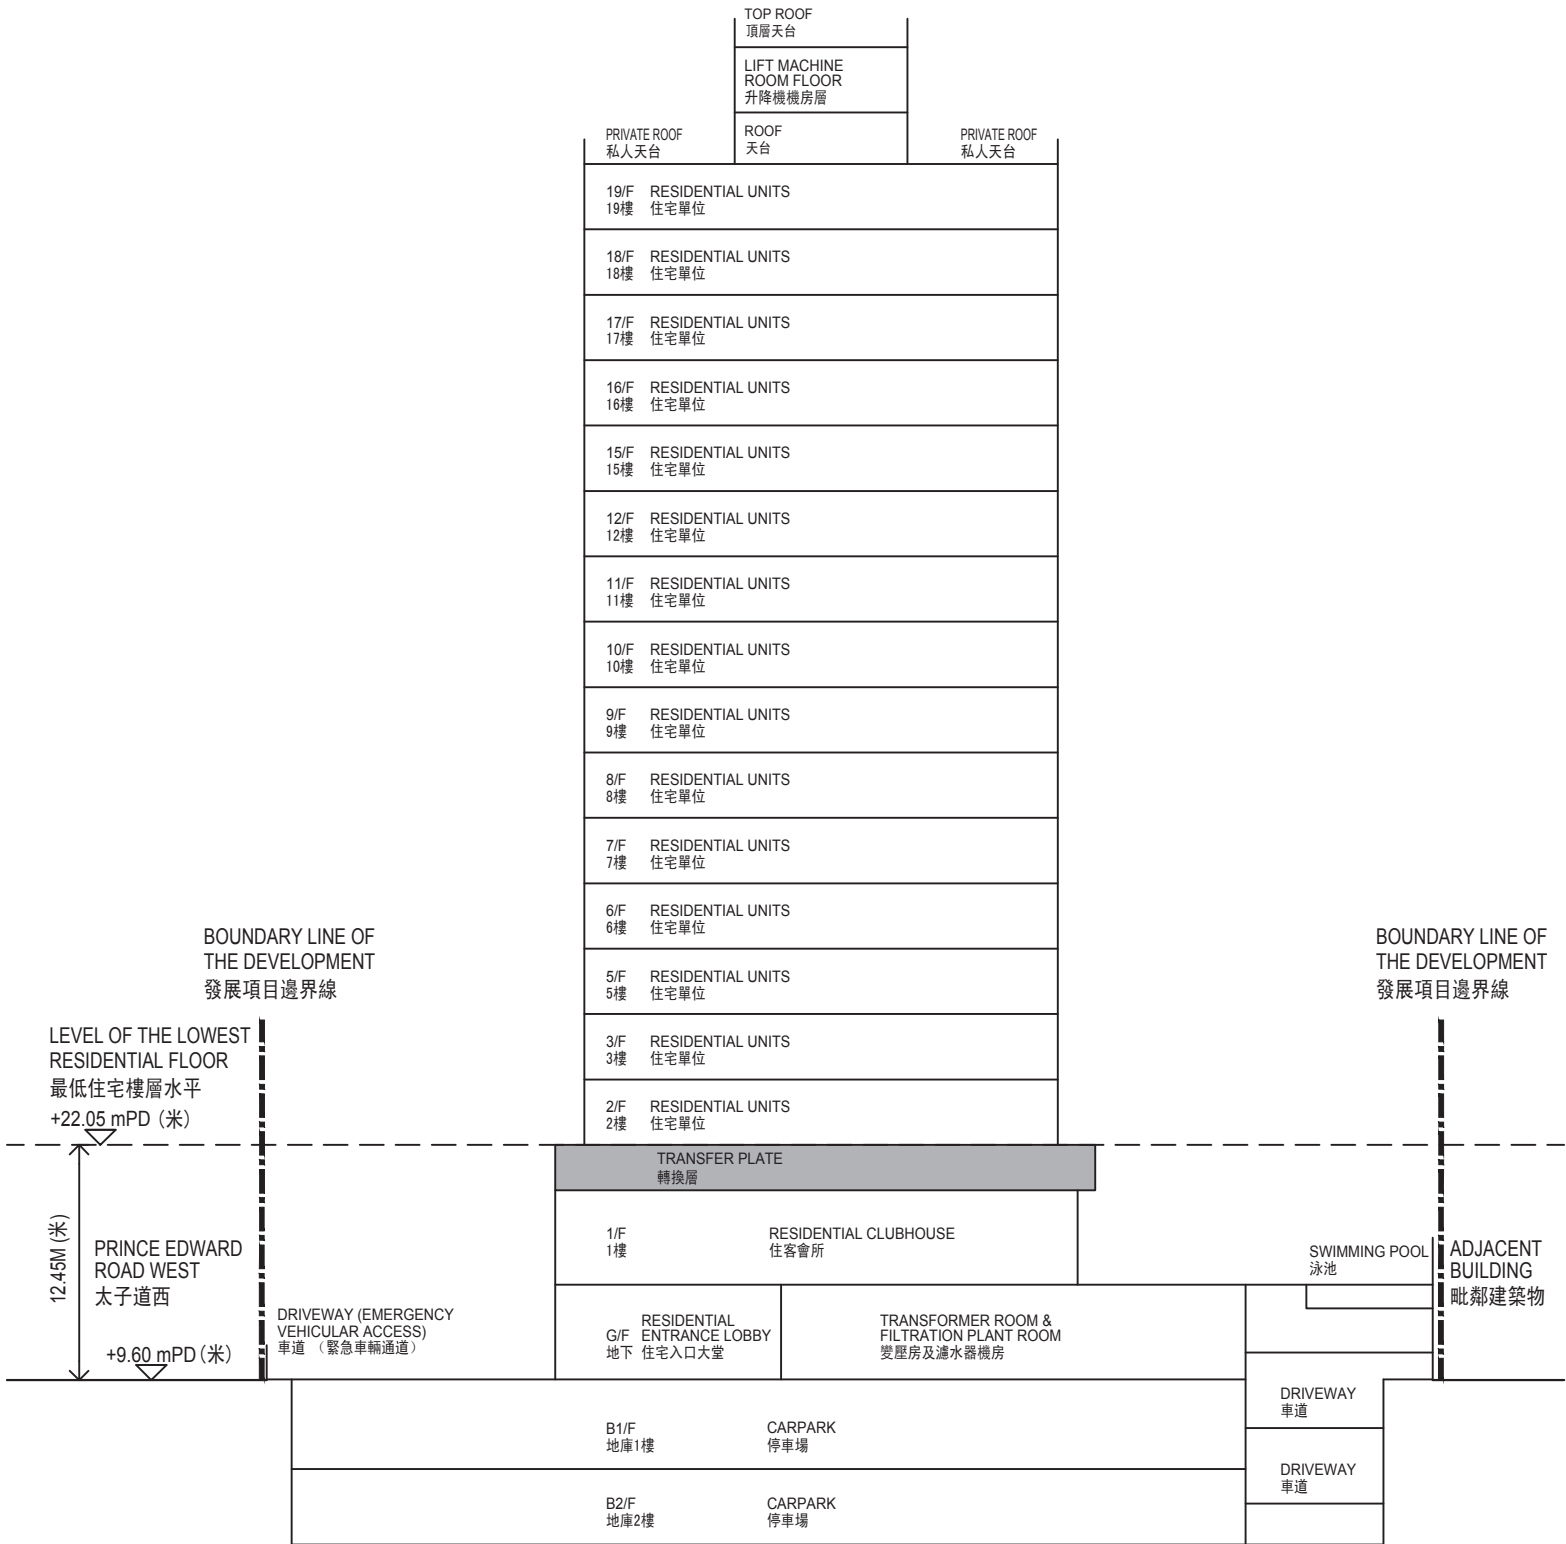

KEY PLAN 指示圖

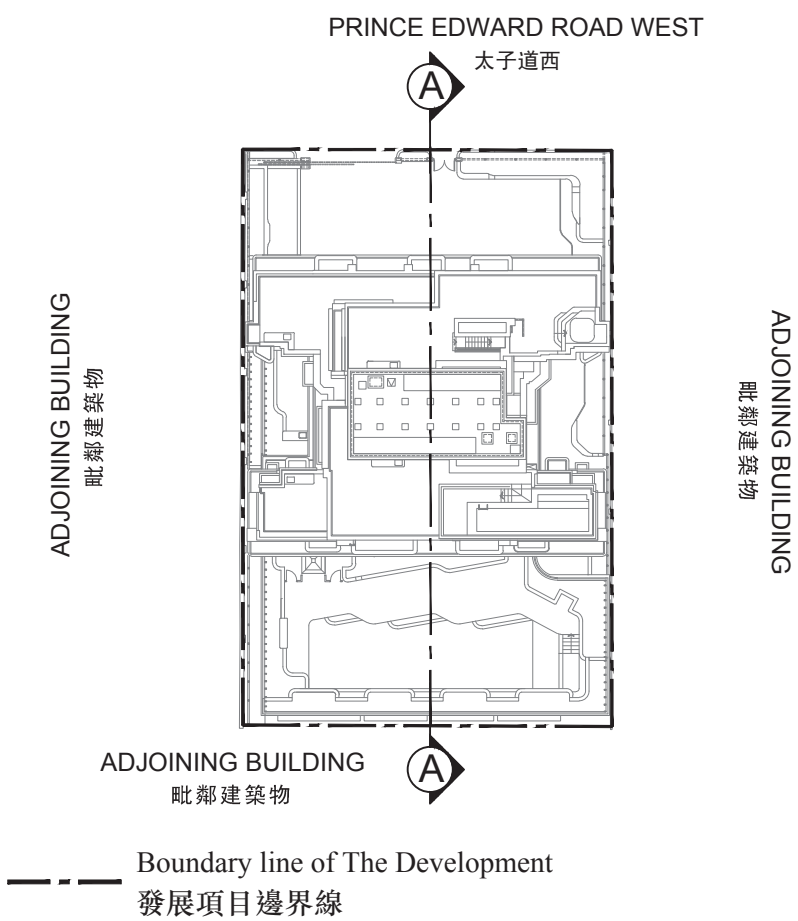

1. The level of the lowest residential floor of the Development is 22.05 metres above the Hong Kong Principal Datum.
 2. The part of Prince Edward Road West adjacent to the building is 9.60 metres above the Hong Kong Principal Datum.
 3. (▽) denotes height (in metres) above Hong Kong Principal Datum (PD).
 4. Dotted line (----) denotes the level of the lowest residential floor.
-
1. 發展項目之最低住宅樓層為香港主水平基準以上22.05米。
 2. 毗連建築物的一段太子道西為香港主水平基準以上9.60米。
 3. (▽) 代表香港主水平基準以上高度(米)。
 4. 虛線 (----) 代表最低住宅樓層水平。